



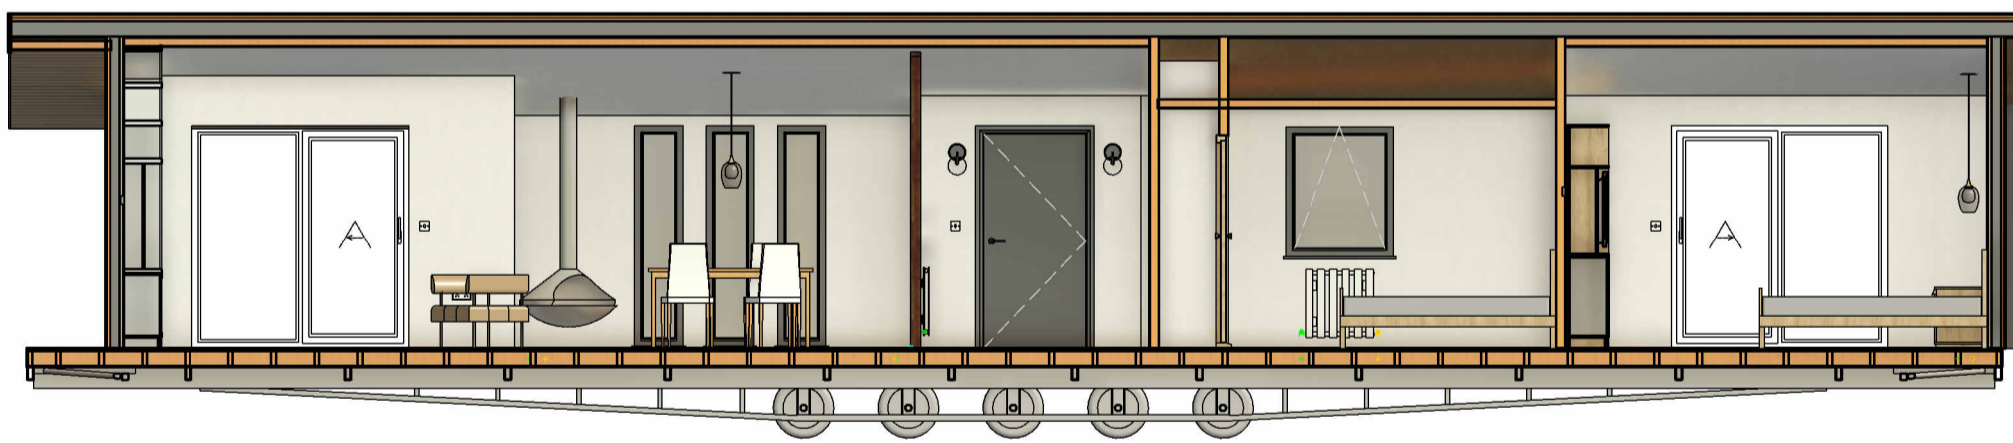

Stretton DESIGN PACK

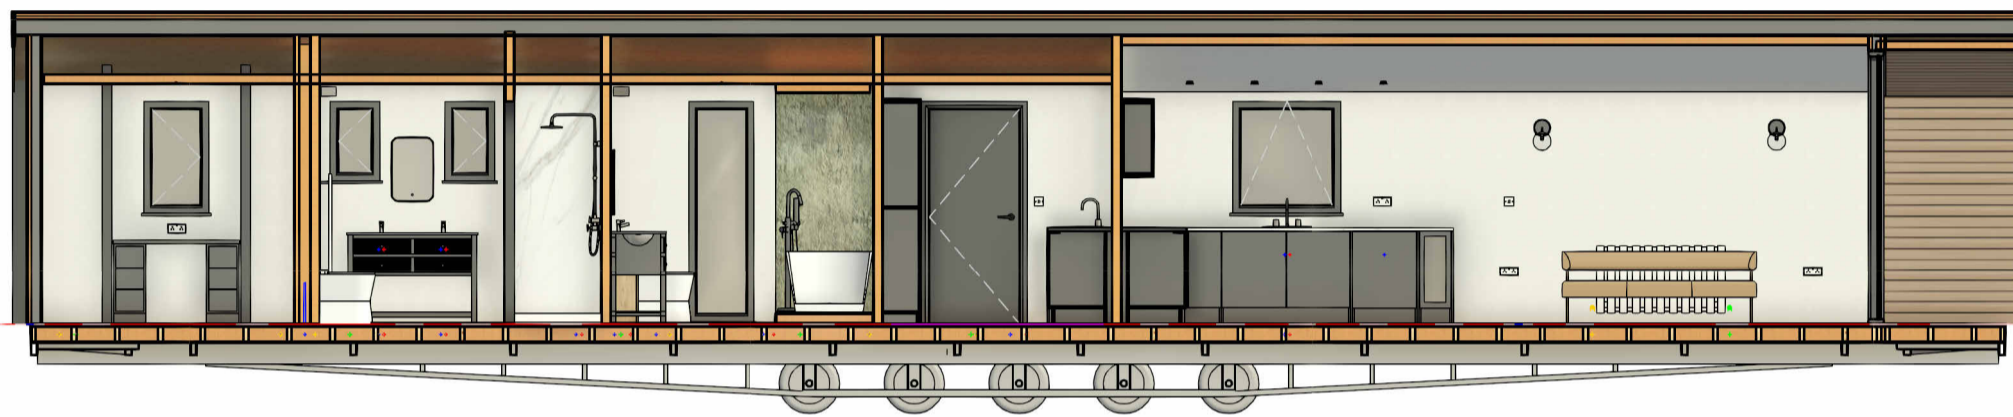

Notes:

REV	DESCRIPTION	BY	DATE
STATUS:	Project Status		



Junction 7 Business Park,
Bays D1-5,
Accrington BB5 5JW
www.yourretreats.co.uk

PROJECT	60x20 2 bed
---------	-------------

SITE:	Caradoc
-------	---------

TITLE:	Visualisation
--------	---------------

SCALE AT A2: 1 : 70	DATE: 04/15/25	DRAWN: Author	CHECKED: Checker
------------------------	-------------------	------------------	---------------------

PROJECT NO:	DRAWING NO: 001	REVISION:
-------------	--------------------	-----------

Project Number 001

Notes:



REV	DESCRIPTION	BY	DATE
STATUS: Project Status			


 Junction 7 Business Park,
 Bays D1-5,
 Accrington BB5 5JW
www.yourretreats.co.uk

PROJECT
60x20 2 bed

SITE:
Caradoc

TITLE:
Visualisation

SCALE AT A2:	DATE:	DRAWN:	CHECKED:
	04/15/25	Author	Checker

PROJECT NO:	DRAWING NO:	REVISION:
	002	

Project Number 002

King Size Bed
2000x1500

Sliding Door

LED strip

walnut with lighting in
the in shelves

Wall Papered Wall

2x Single Beds

Desk/ tv outlet tbc

LED strip

Dwarf wall with
louvres (Ply) stained
with wood panelling
Horizontal both sides

Hobb with downwards
extraction

Morso Log burner
provided by client

Sliding Door

Media wall 65" TV with
Lighting above TV

LED strip

Mirrors in wardrobes

Walk-in wardrobe with LED in ceiling

Desk

Walk-in wardrobe with LED in ceiling

Mirrors in wardrobes

His/Her Sink with LED mirror and shaver point

Arched entrance

1700x800 Shower with niche

niche

Shower taps at entrance of shower

100mm Raised platform with spot
lights in plinth

1700x800 free standing bath and tap
ceiling dropped down 75mm with LED
around the perimeter

walnut Storage and Bench seating
with wood panelling behind to match
bench seating

Walnut Washer/Dryer stack (unvented)

LPG 32KW Boiler

Single oven/ Microwave stack


LED in plinth of kitchen and island

50/50 fridge freezer

Dishwasher

Wine Cooler

Sliding Door With triangle
frame above

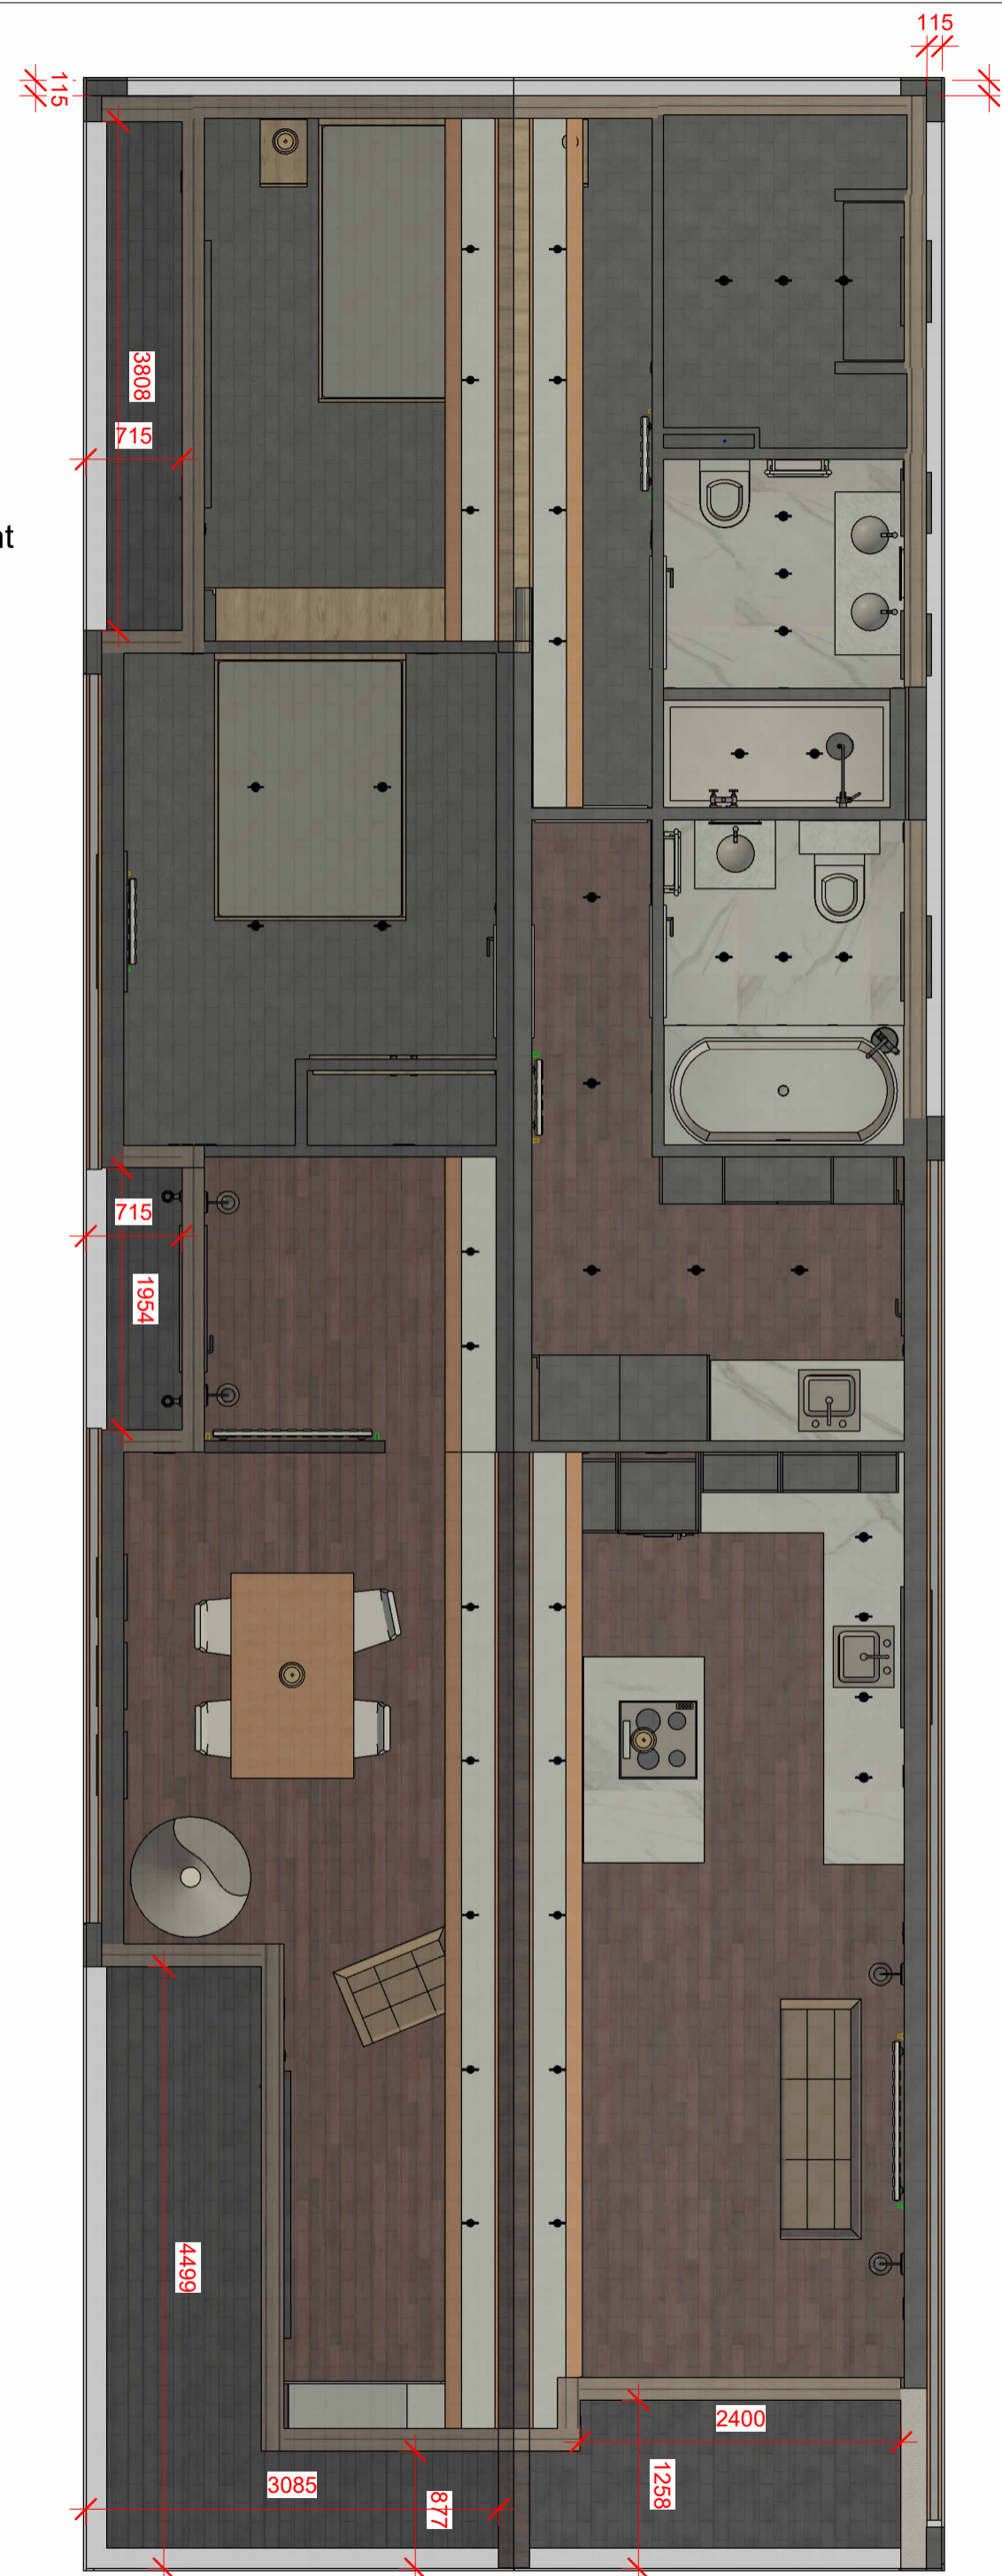

Notes:

REV	DESCRIPTION	BY	DATE
STATUS: Project Status			

YOUR RETREATS
 Junction 7 Business Park,
 Bays D1-5,
 Accrington BB5 5JW
 www.yourretreats.co.uk

PROJECT	60x20 2 bed
---------	-------------


SITE:	Caradoc
-------	---------

TITLE:	General Arrangement
--------	---------------------


SCALE AT A2: 1 : 50	DATE: 04/15/25	DRAWN: Author	CHECKED: Checker
PROJECT NO:	DRAWING NO:	REVISION:	

Project Number 003

Notes:

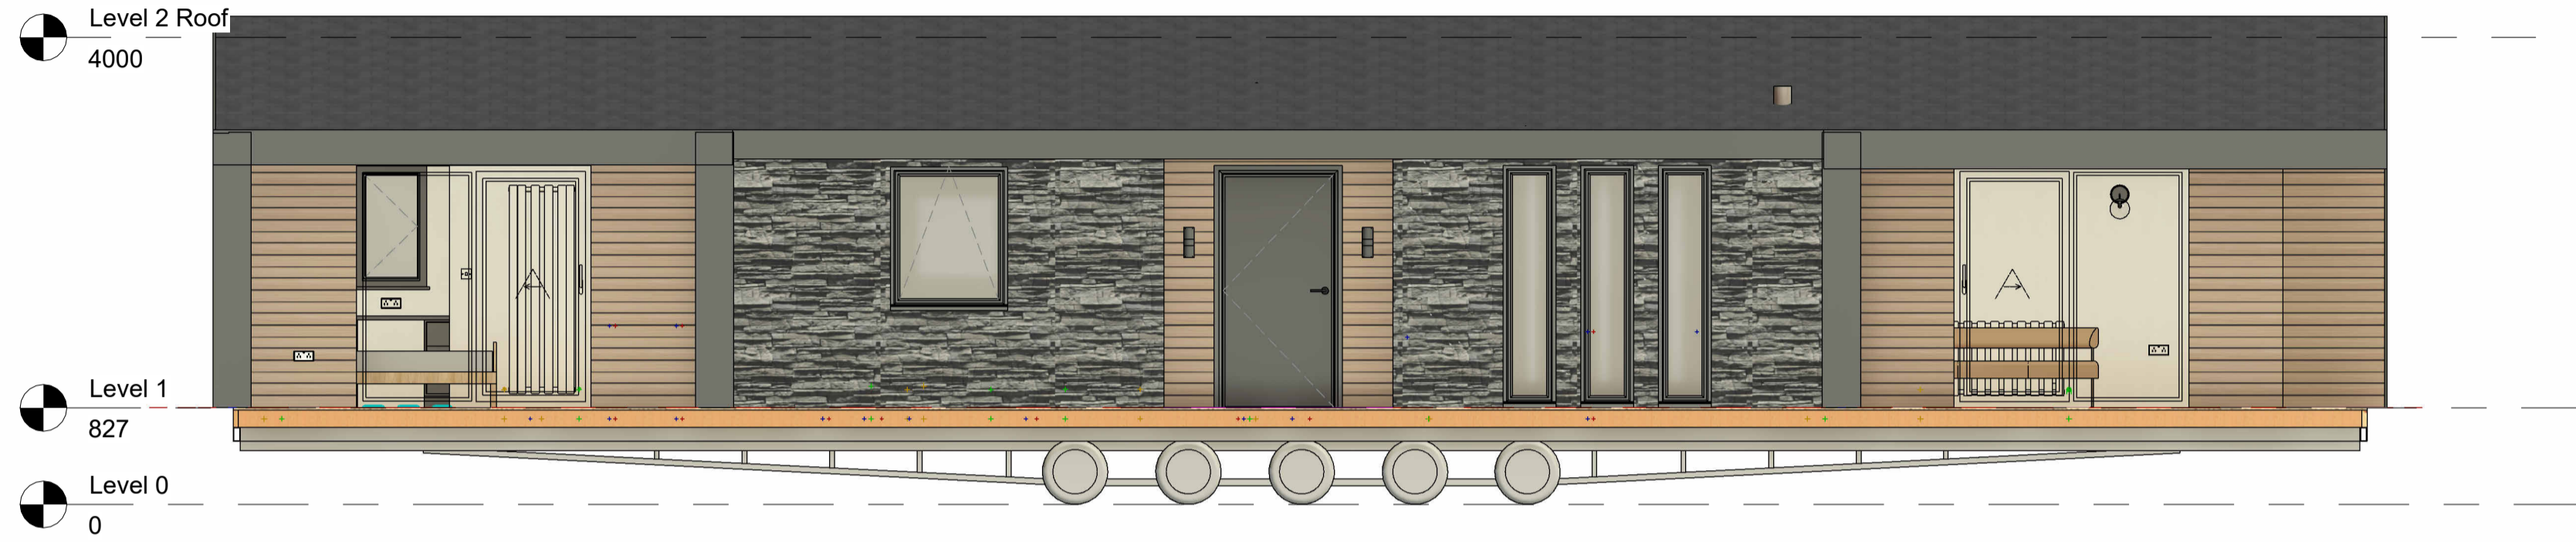

South
1 : 50

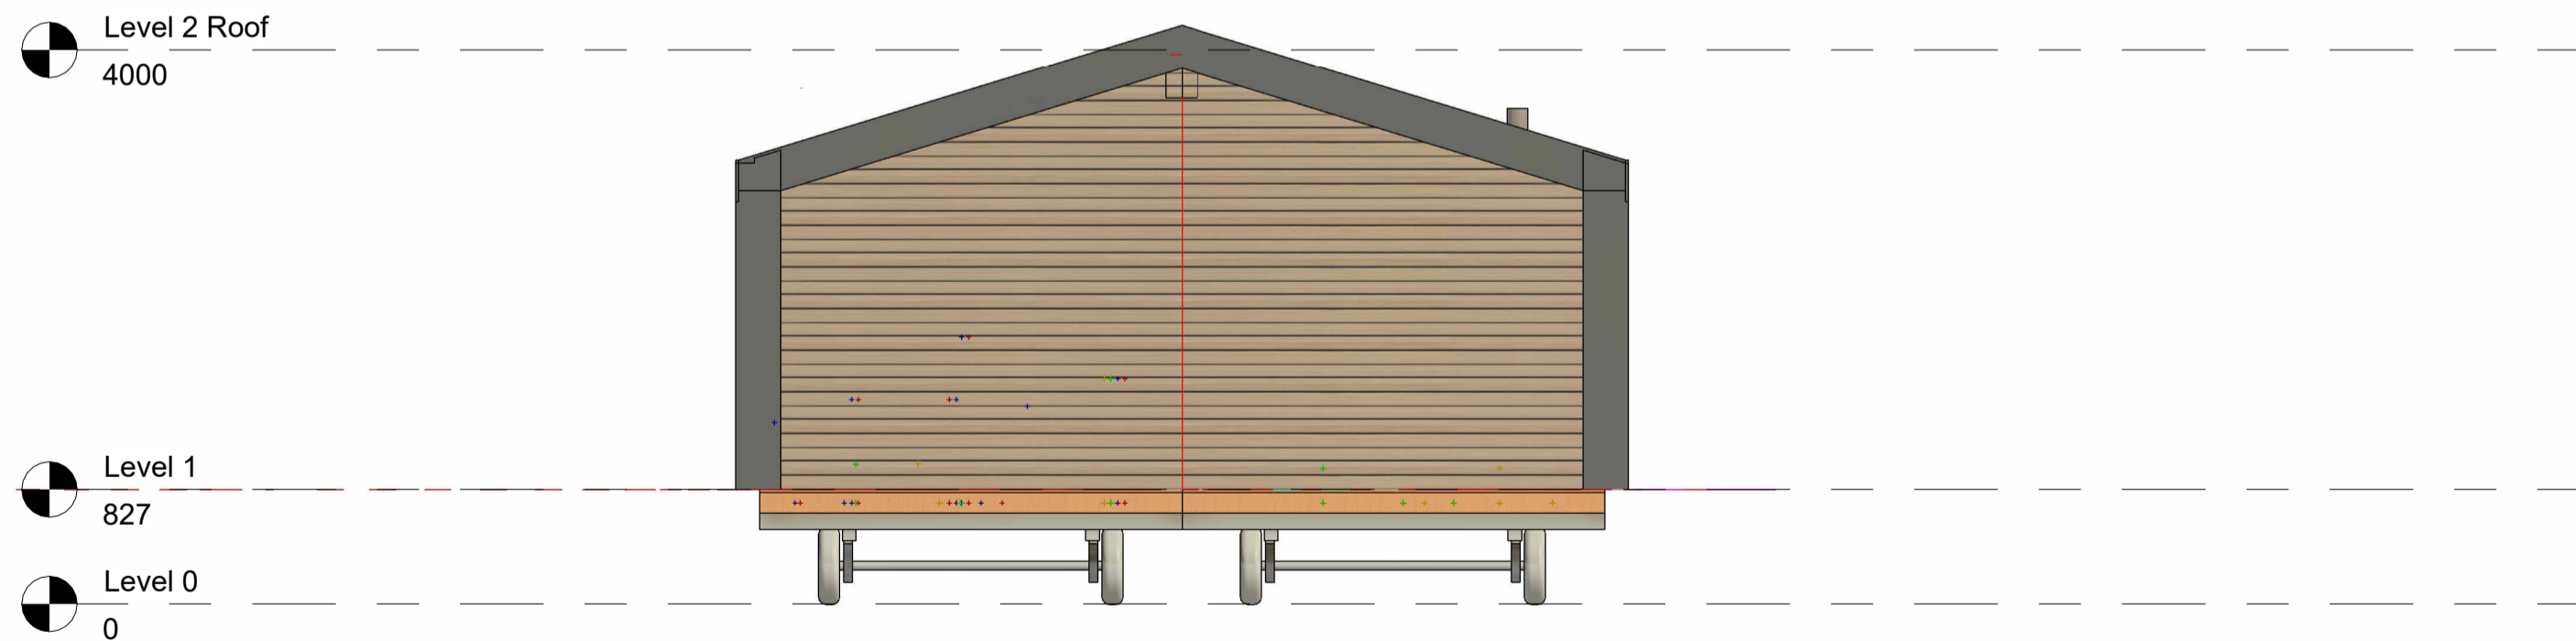

West
1 : 50

REV	DESCRIPTION	BY	DATE
STATUS: Project Status			

YOUR RETREATS
 Junction 7 Business Park,
 Bays D1-5,
 Accrington BB5 5JW
 www.yourretreats.co.uk

PROJECT
60x20 2 bed

SITE:	Caradoc
-------	---------


TITLE:	Elevations S/W
--------	----------------

SCALE AT A2:	DATE:	DRAWN:	CHECKED:
1 : 50	04/15/25	Author	Checker


PROJECT NO:	DRAWING NO:	REVISION:
	004	

Project Number 004

Notes:

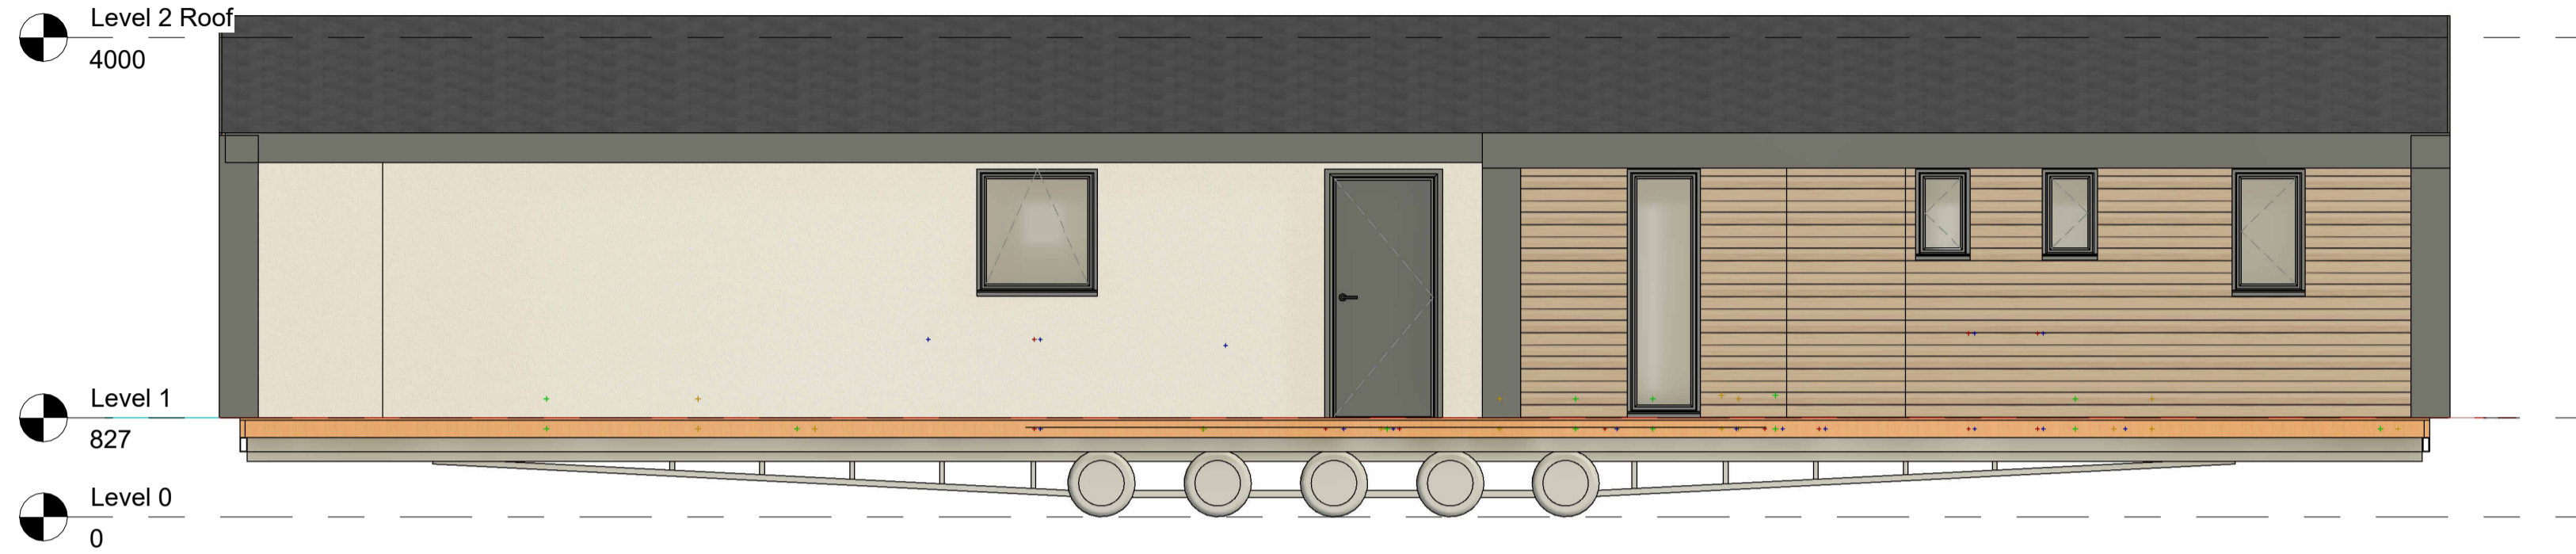

North
1 : 50

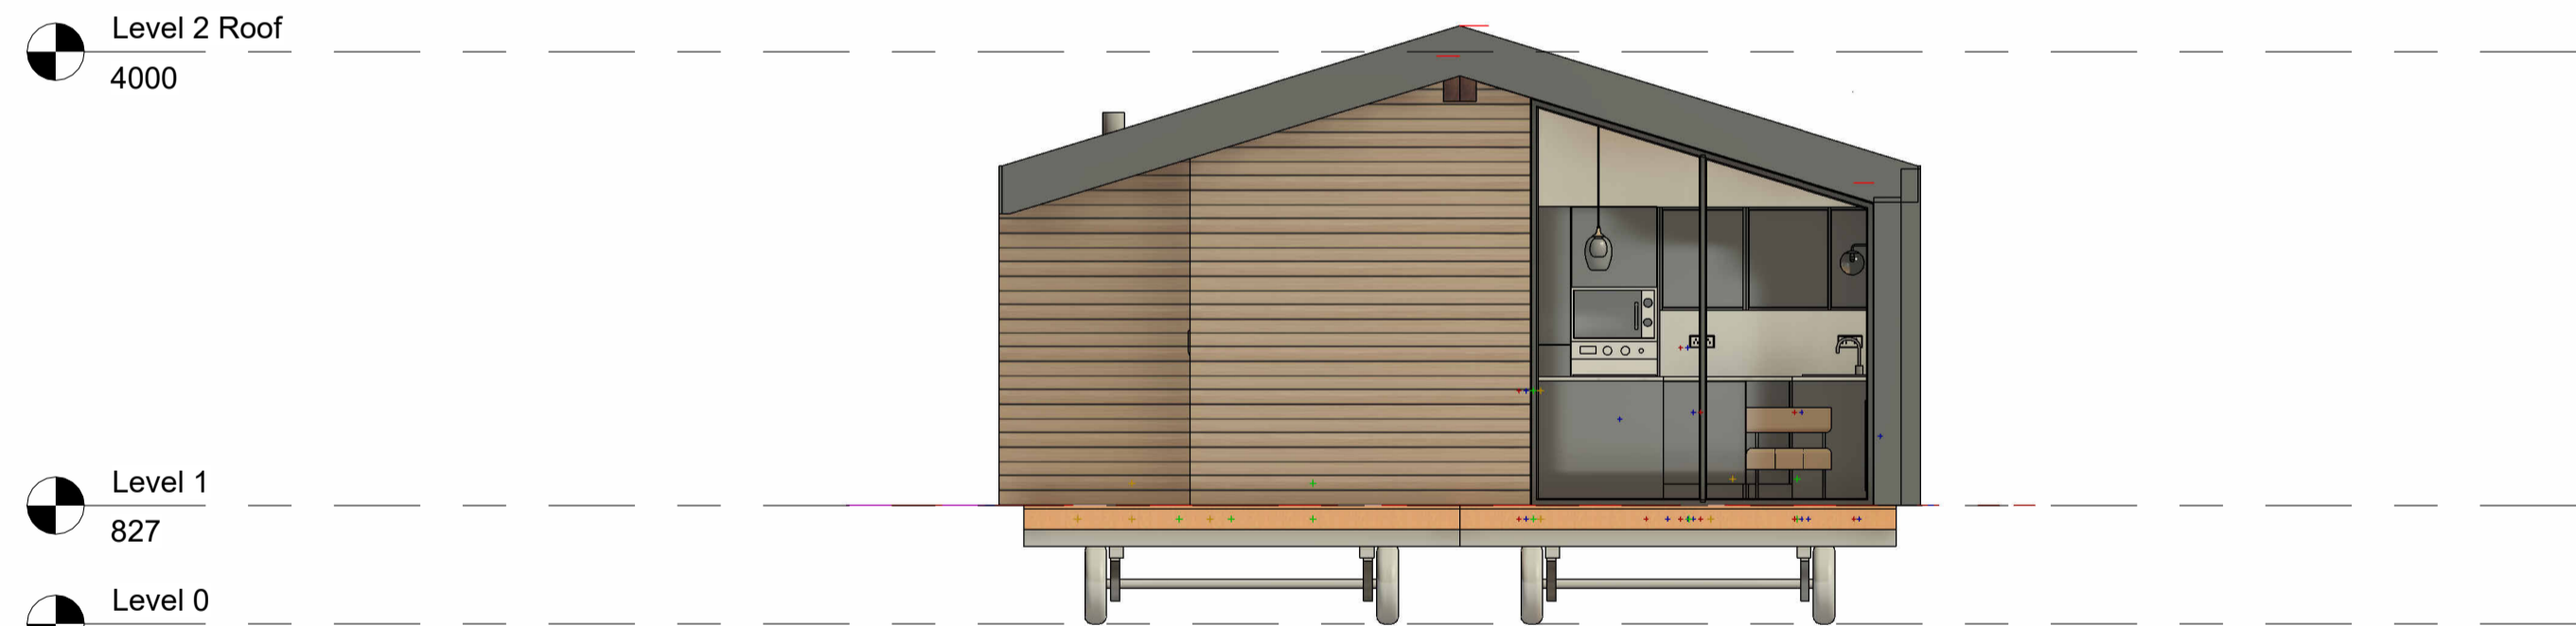

East
1 : 50

REV	DESCRIPTION	BY	DATE
STATUS: Project Status			

YOUR RETREATS
 Junction 7 Business Park,
 Bays D1-5,
 Accrington BB5 5JW
www.yourretreats.co.uk

PROJECT
 60x20 2 bed

SITE:
 Caradoc


TITLE:
 Elevations N/E

SCALE AT A2: 1 : 50	DATE: 04/15/25	DRAWN: Author	CHECKED: Checker
------------------------	-------------------	------------------	---------------------

PROJECT NO:	DRAWING NO: 005	REVISION:
-------------	--------------------	-----------

Project Number 005

Notes:

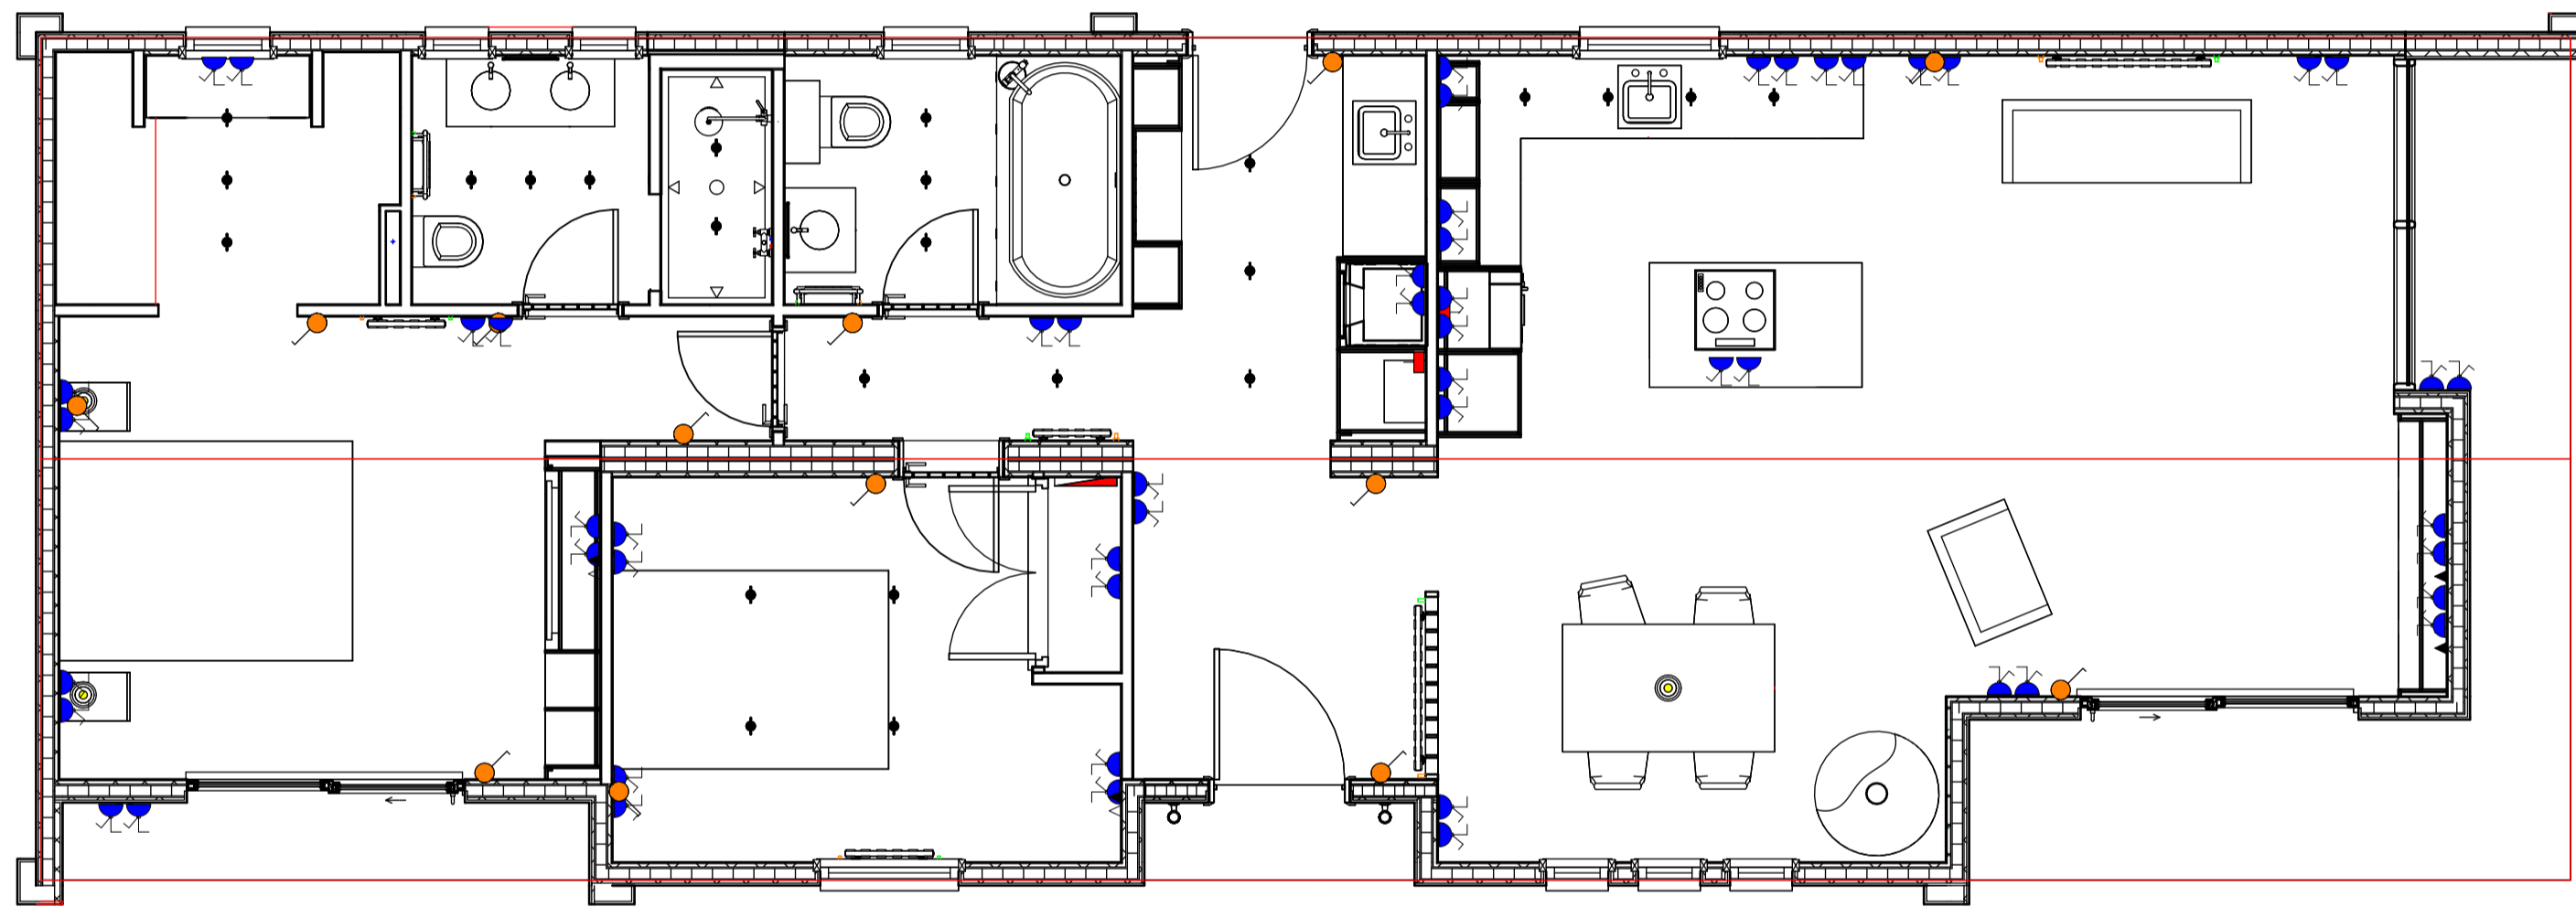

Level 1
1 : 50

REV	DESCRIPTION	BY	DATE
STATUS:	Project Status		


Junction 7 Business Park,
Bays D1-5,
Accrington BB5 5JW
www.yourretreats.co.uk

PROJECT
60x20 2 bed

SITE:
Caradoc

TITLE:
Floor plan Dimensions

SCALE AT A2:	DATE:	DRAWN:	CHECKED:
1 : 50	04/15/25	Author	Checker

PROJECT NO:	DRAWING NO:	REVISION:
	006	

Project Number 006