




Croston DESIGN PACK

Notes:

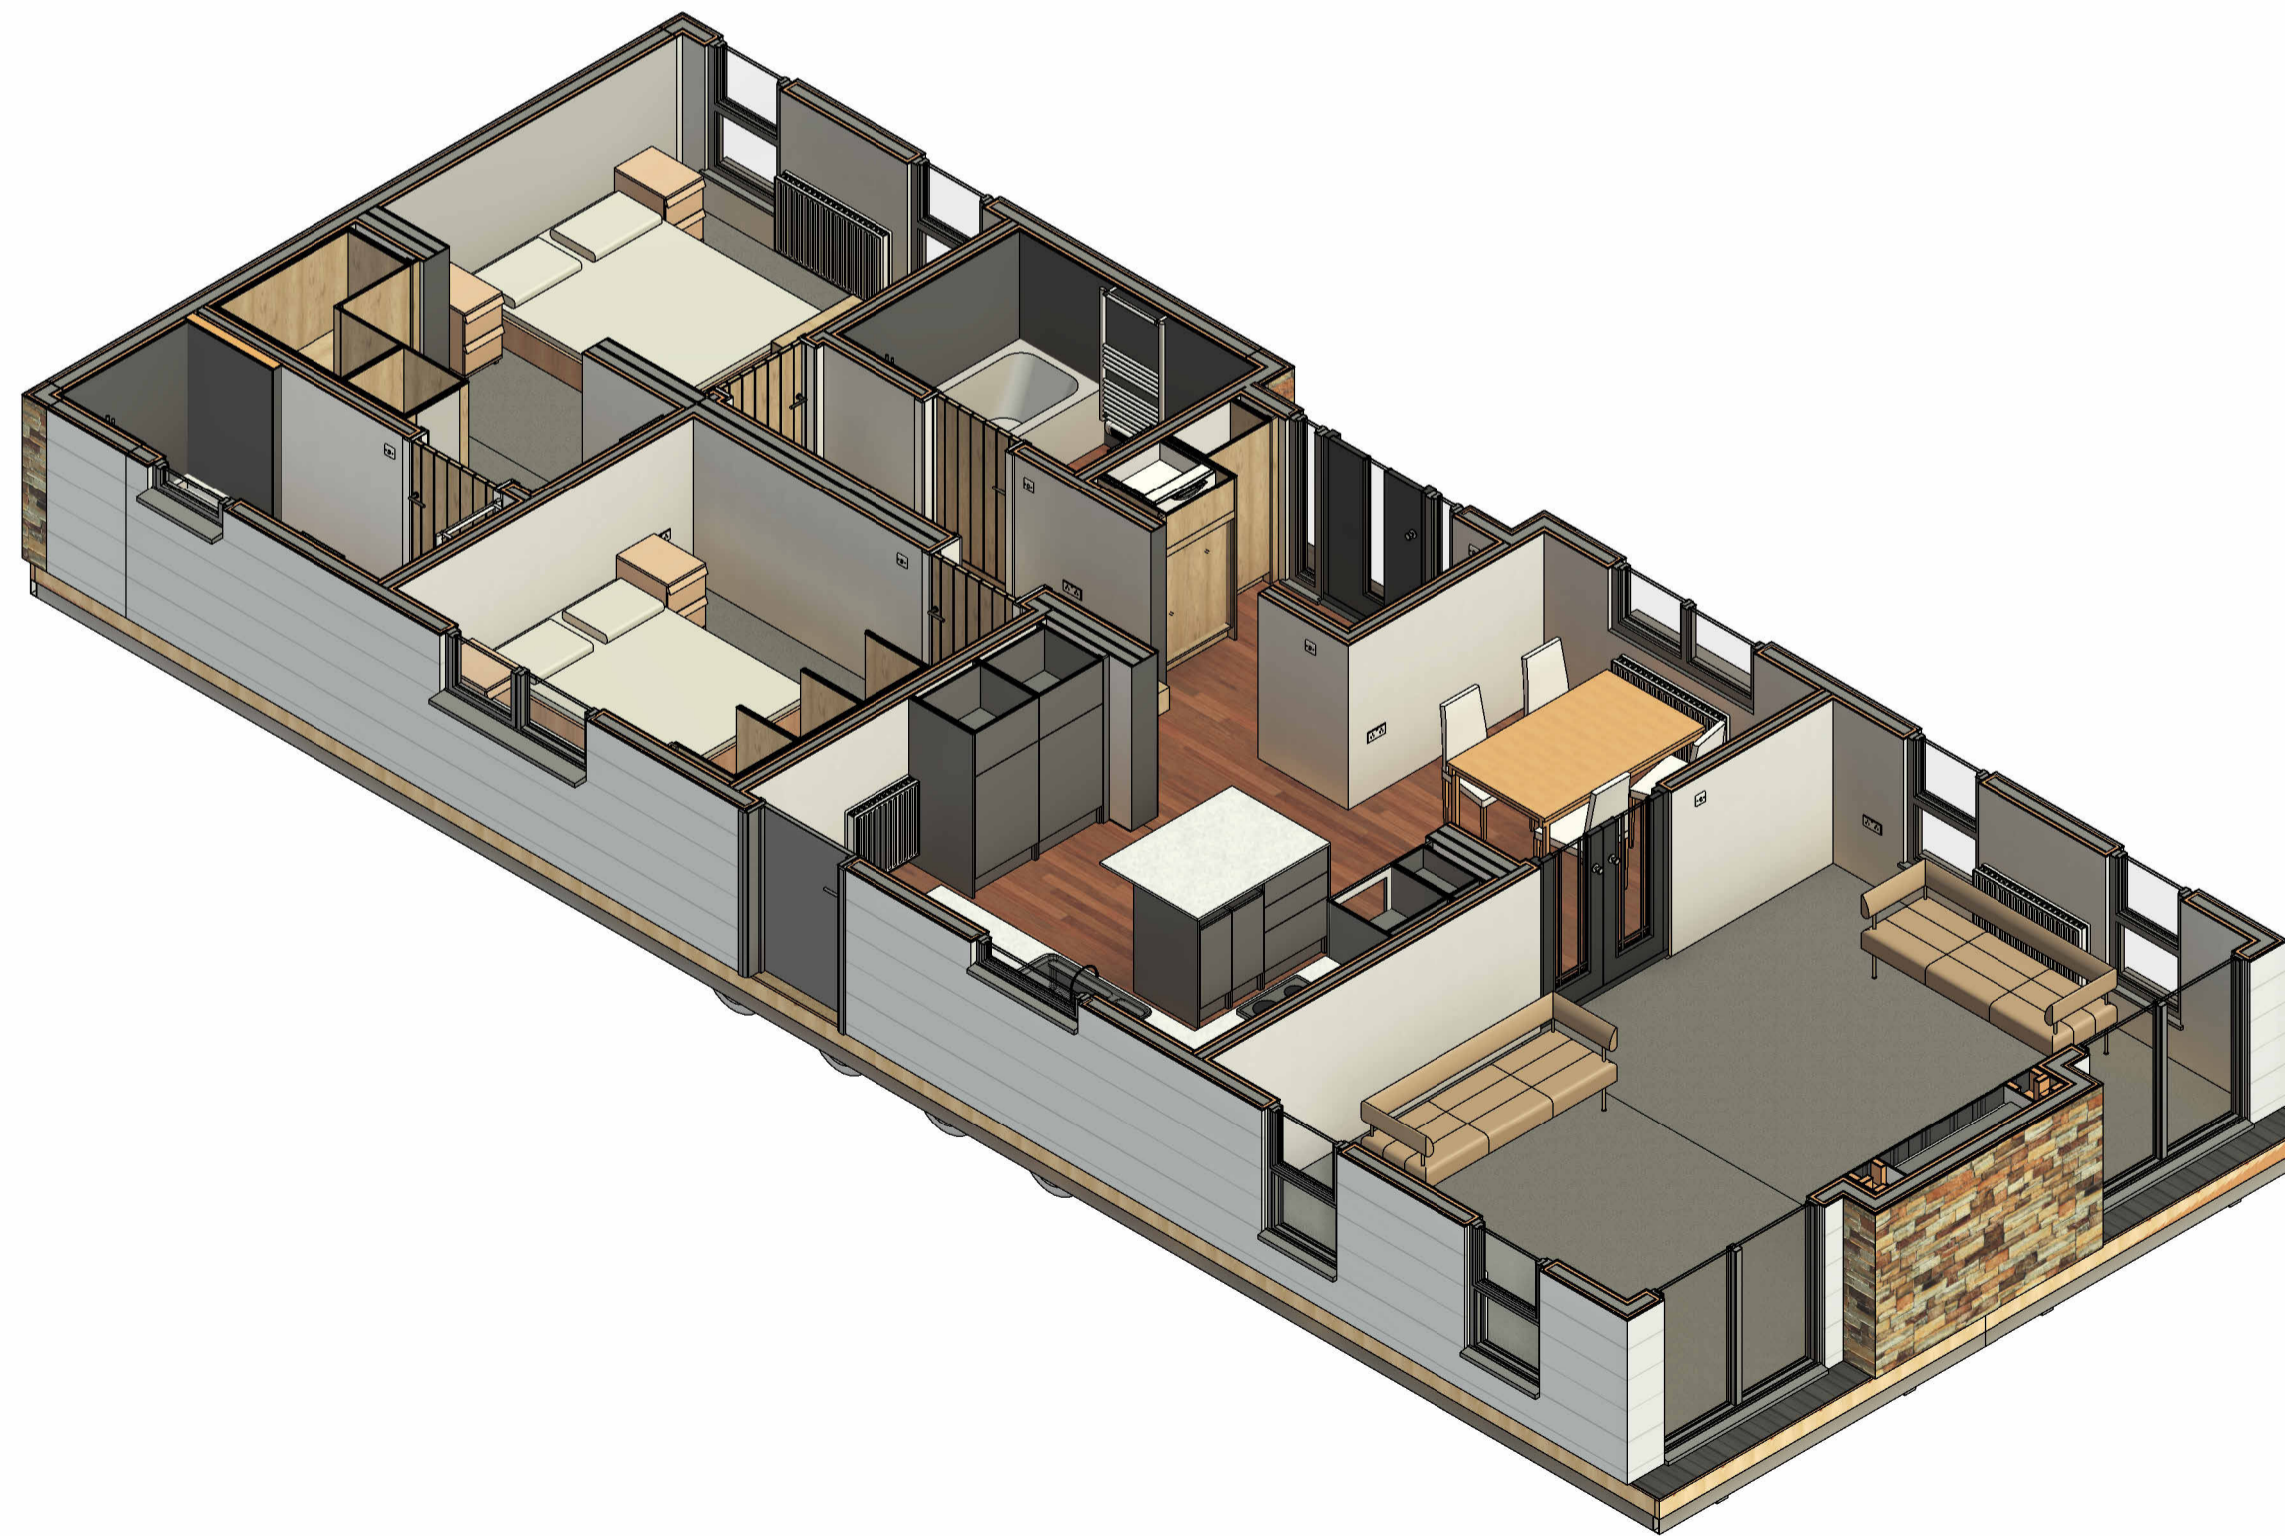

REV	DESCRIPTION	BY	DATE
STATUS:	Production Pack		



Junction 7 Business Park,
Bays D1-5,
Accrington BB5 5JW
www.yourretreats.co.uk

PROJECT
50x20 Residential Custom 2
Stoneleigh

SITE:
TITLE:
Visualisation

SCALE AT A2:	DATE: 01/01/26	DRAWN: OKM	CHECKED: DW
PROJECT NO: YR . . .	DRAWING NO: 001	REVISION:	



Notes:

REV	DESCRIPTION	BY	DATE
STATUS: Production Pack			



Junction 7 Business Park,
Bays D1-5,
Accrington BB5 5JW
www.yourretreats.co.uk

PROJECT
50x20 Residential Custom 2
Stoneleigh

SITE:
TITLE:
Visualisation

SCALE AT A2:	DATE: 01/01/26	DRAWN: OKM	CHECKED: DW
PROJECT NO: YR . . .	DRAWING NO: 002	REVISION:	



South
1 : 50



West
1 : 50

Notes:

Stone slips and white canexel blanc- v-style

ROOF

- Black metal tiles
- Overhang - 300mm all around

FASCIA

- Woodgrain Anthracite

GUTTERING

- Woodgrain Anthracite

SOFFITS

- Woodgrain Anthracite

CLADDING

- Horizontal cream canexel
- White

SIP PANELS

- 97mm Walls
- 147mm Roof

FLOORING

- 22mm Chipboard - 150mm rock wool

DOORS (EXTERNAL COLOUR & STYLE)

- Anthracite grey upvc (externally) and White on internal.
- Main entrance door – upvc with frosted side windows

WINDOWS

- Anthracite Grey uPVC - Externally
- White - Internally

LIGHTING

- LED strip lighting up recessed external walls and across soffits (goal post)

REV	DESCRIPTION	BY	DATE
STATUS: Production Pack			


 Junction 7 Business Park,
 Bays D1-5,
 Accrington BB5 5JW
 www.yourretreats.co.uk


PROJECT	50x20 Residential Custom 2 Stoneleigh
SITE:	
TITLE:	Elevations S/W

SCALE AT A2:	DATE:	DRAWN:	CHECKED:
As indicated	01/01/26	OKM	DW
PROJECT NO:	DRAWING NO:	REVISION:	
YR . . .	004		

Notes:



North
1 : 50

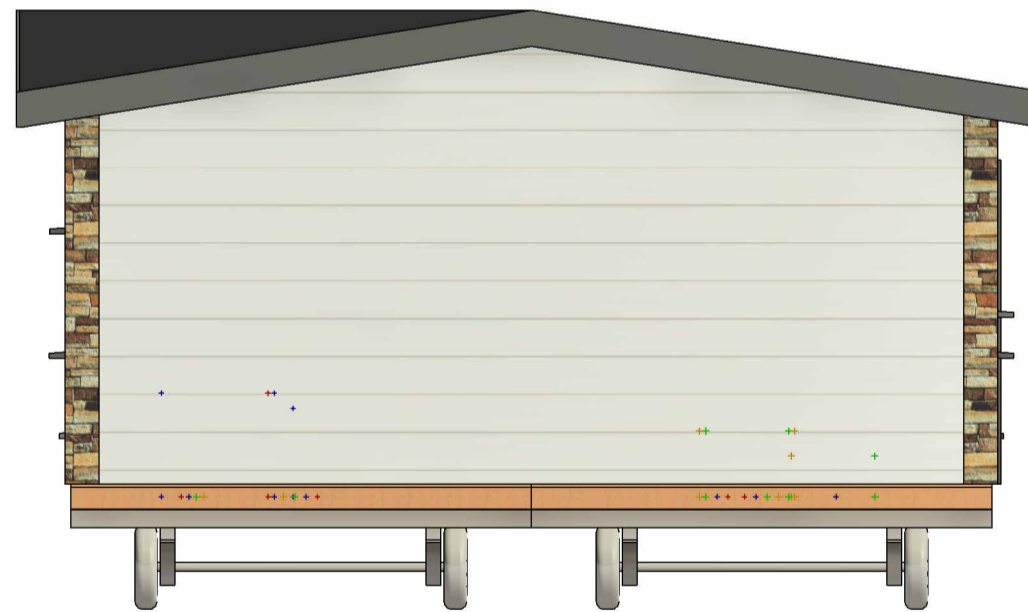

East
1 : 50


REV	DESCRIPTION	BY	DATE
STATUS: Production Pack			


 Junction 7 Business Park,
 Bays D1-5,
 Accrington BB5 5JW
www.yourretreats.co.uk

PROJECT
50x20 Residential Custom 2 Stoneleigh

SITE:			
TITLE: Elevations N/E			
SCALE AT A2: 1 : 50	DATE: 01/01/26	DRAWN: OKM	CHECKED: DW
PROJECT NO: YR . . .	DRAWING NO: 005	REVISION:	

Notes:

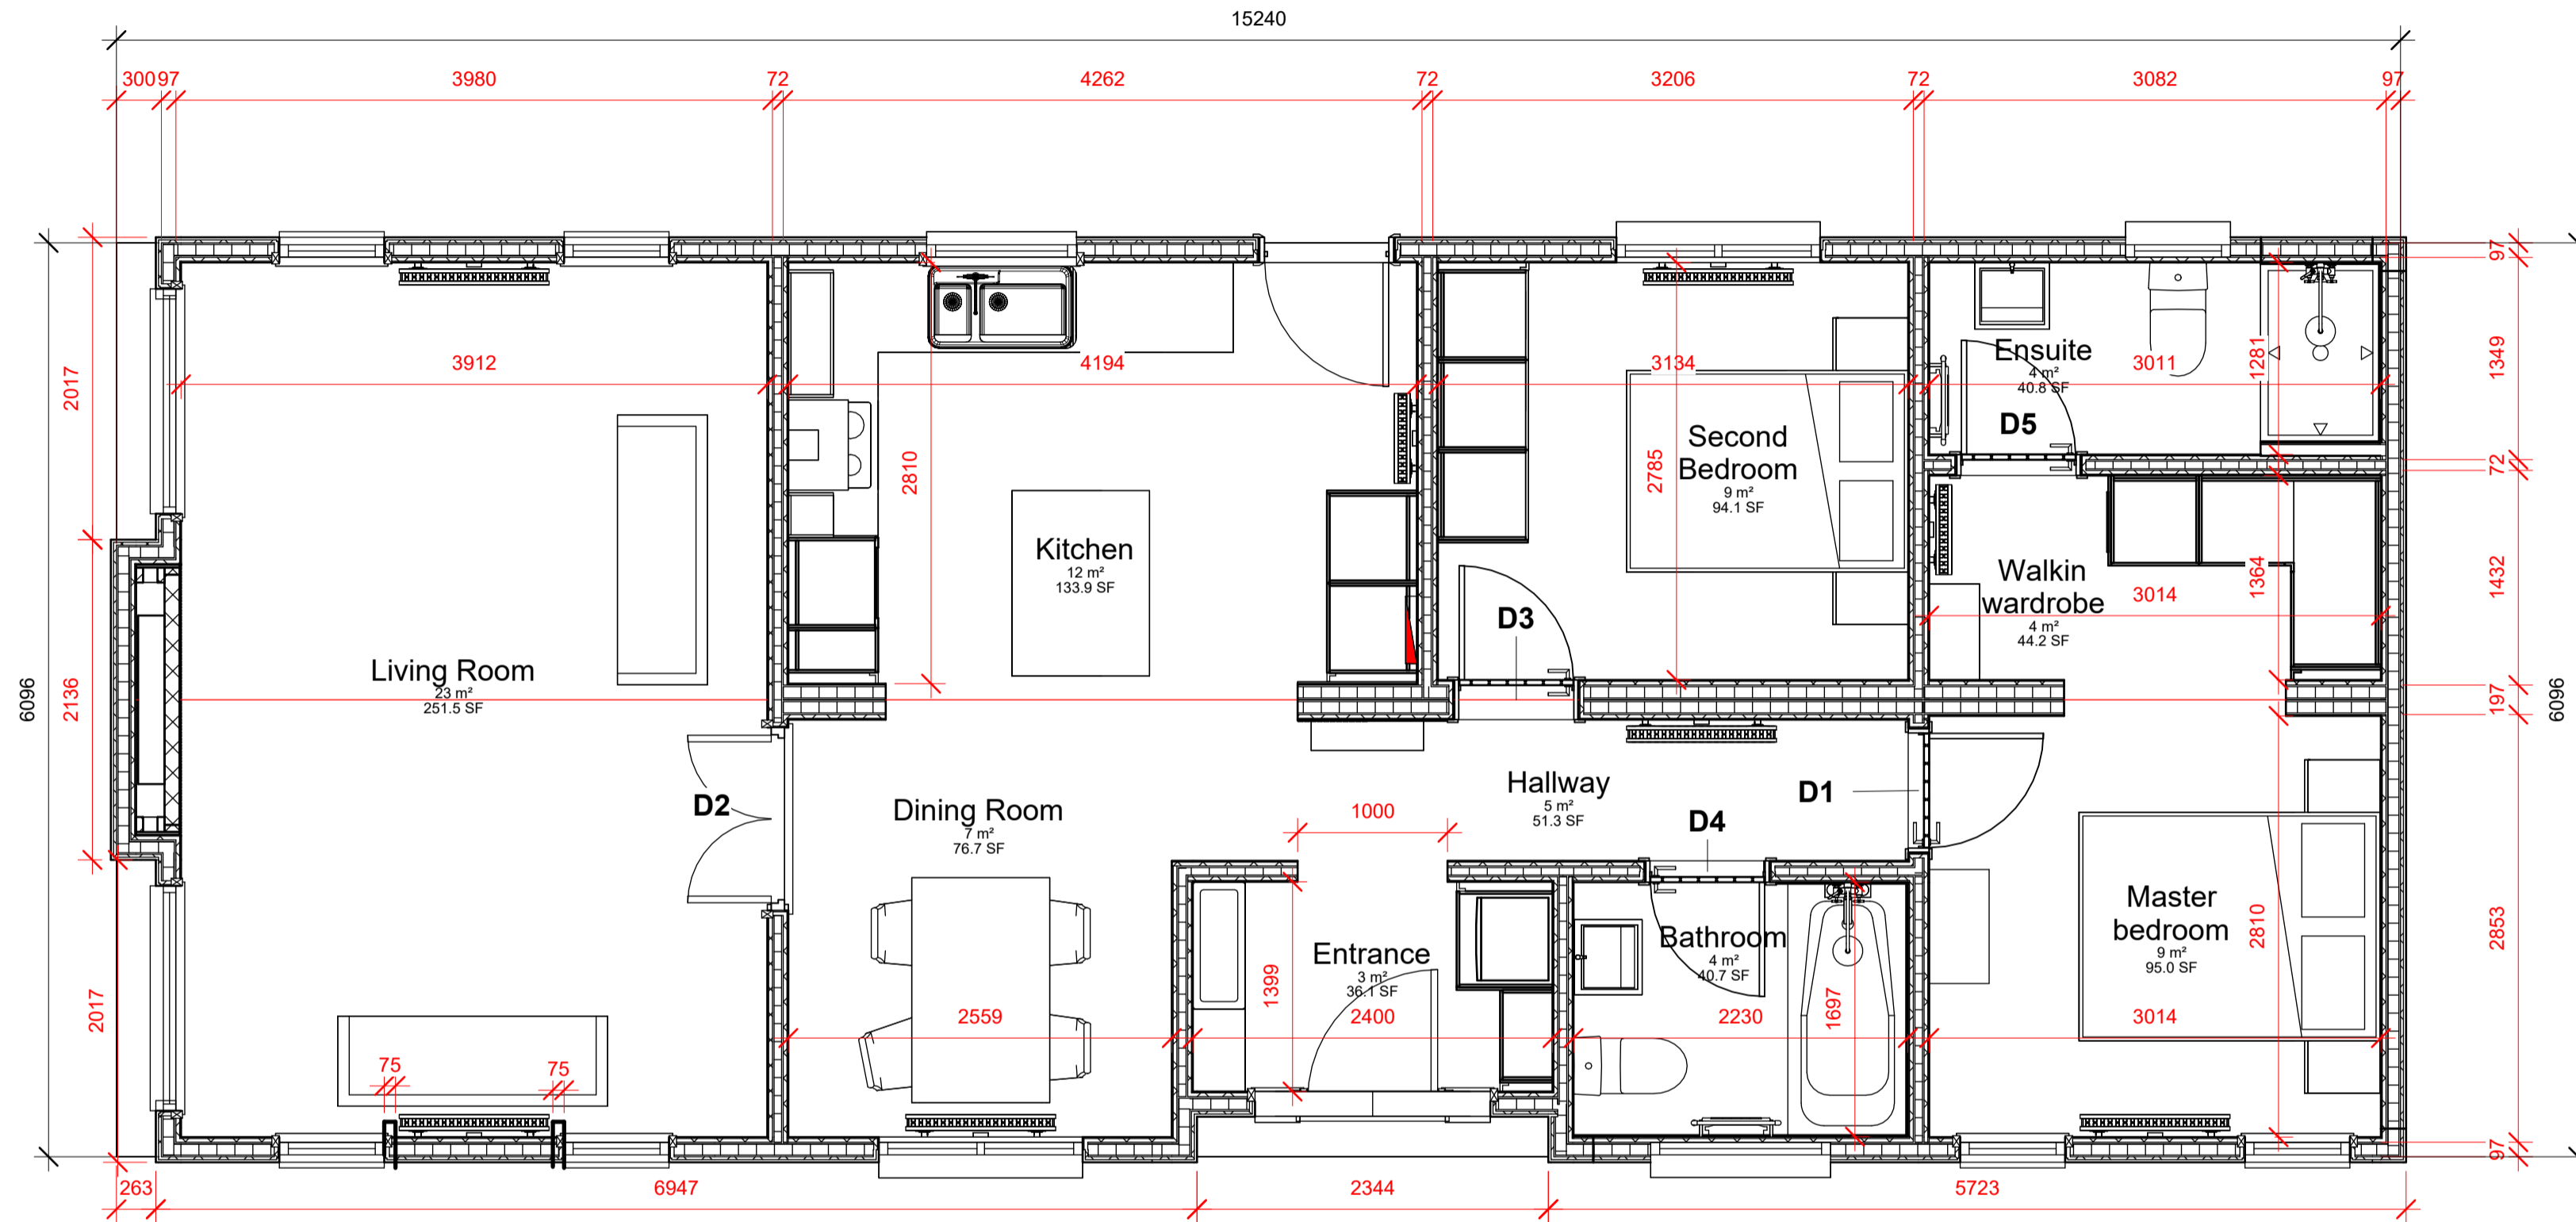

Level 1 Floor plan

1 : 40

REV	DESCRIPTION	BY	DATE
STATUS:	Production Pack		



Junction 7 Business Park,
Bays D1-5,
Accrington BB5 5JW
www.yourretreats.co.uk

PROJECT
50x20 Residential Custom 2
Stoneleigh

SITE:

TITLE:
Floor Plan

SCALE AT A2: 1 : 40	DATE: 01/01/26	DRAWN: OKM	CHECKED: DW
PROJECT NO: YR . . .	DRAWING NO: 006	REVISION:	