

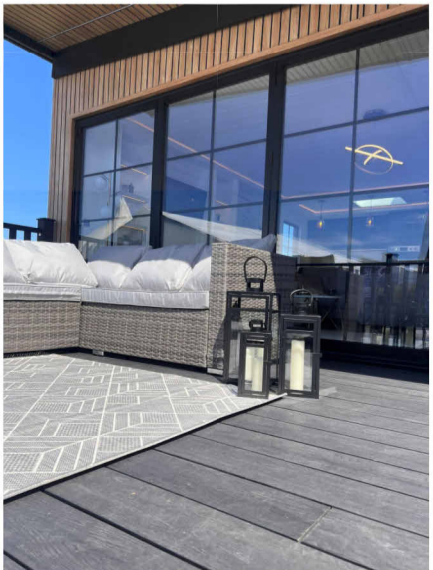
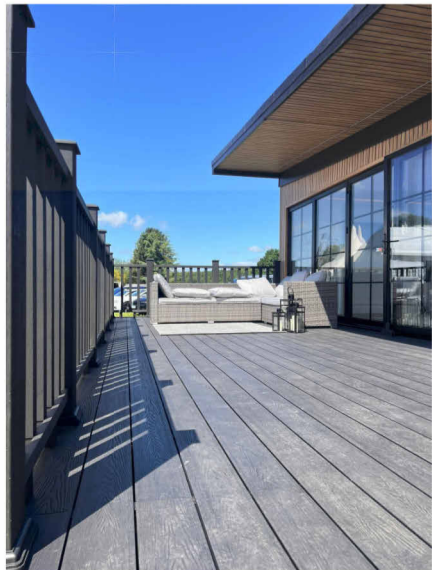
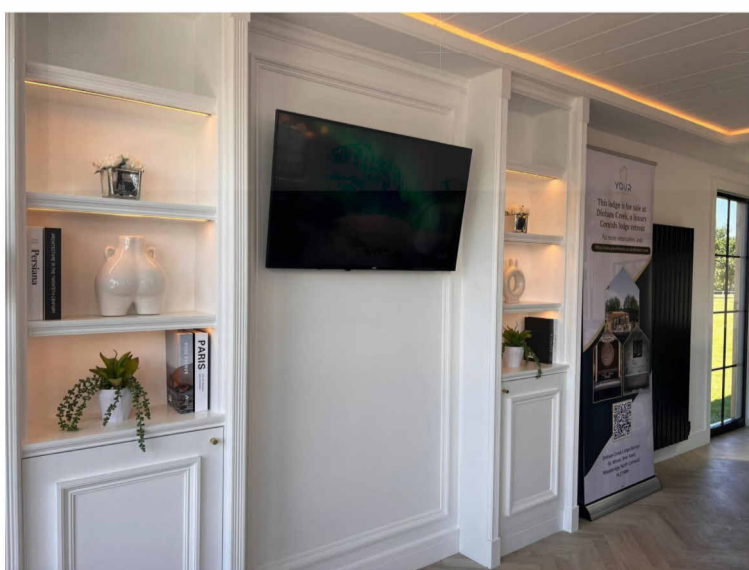
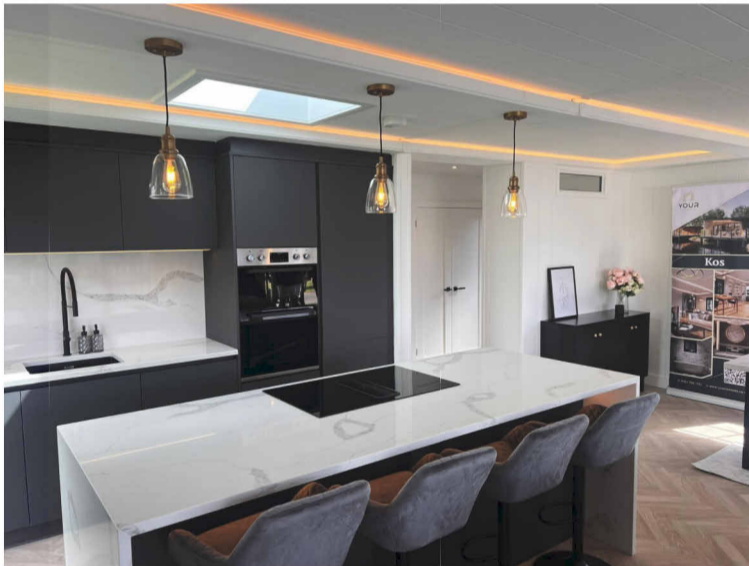


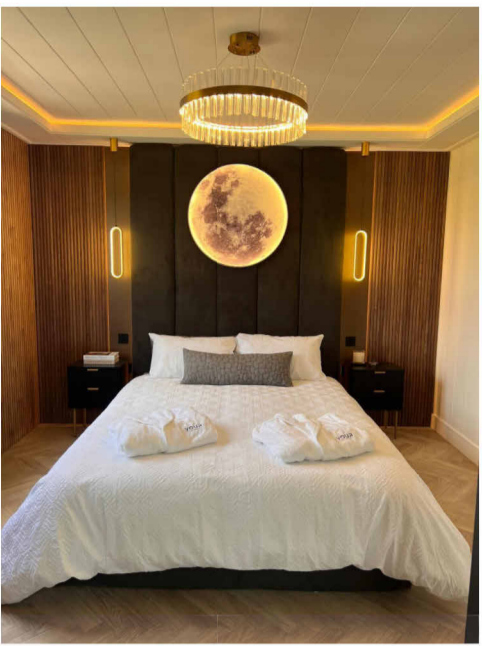

Kos DESIGN PACK

40ft x 20ft - 2 BEDROOM

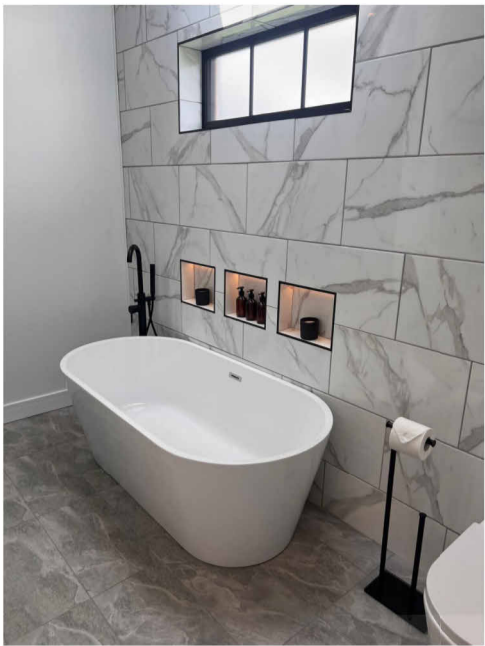

Notes:

| | | | |
|------------------------|------------------------|----|------|
| 1 | ISSUED FOR INFORMATION | | |
| REV | DESCRIPTION | BY | DATE |
| STATUS: Project Status | | | |


**YOUR RETREATS**

Junction 7 Business Park,
Bays D1-5,
Accrington BB5 5JW
www.yourretreats.co.uk

| |
|----------------|
| PROJECT |
| STANDARD LODGE |


| | | | |
|----------------------|------------------|-------------|------------------|
| SITE: KOS 40 X 20 2B | | | |
| TITLE: VISUALISATION | | | |
| SCALE AT A2: | DATE: 18/06/24 | DRAWN: DL | CHECKED: Checker |
| PROJECT NO: 001 | DRAWING NO: 0000 | REVISION: 1 | |

PRODUCTION LEFT

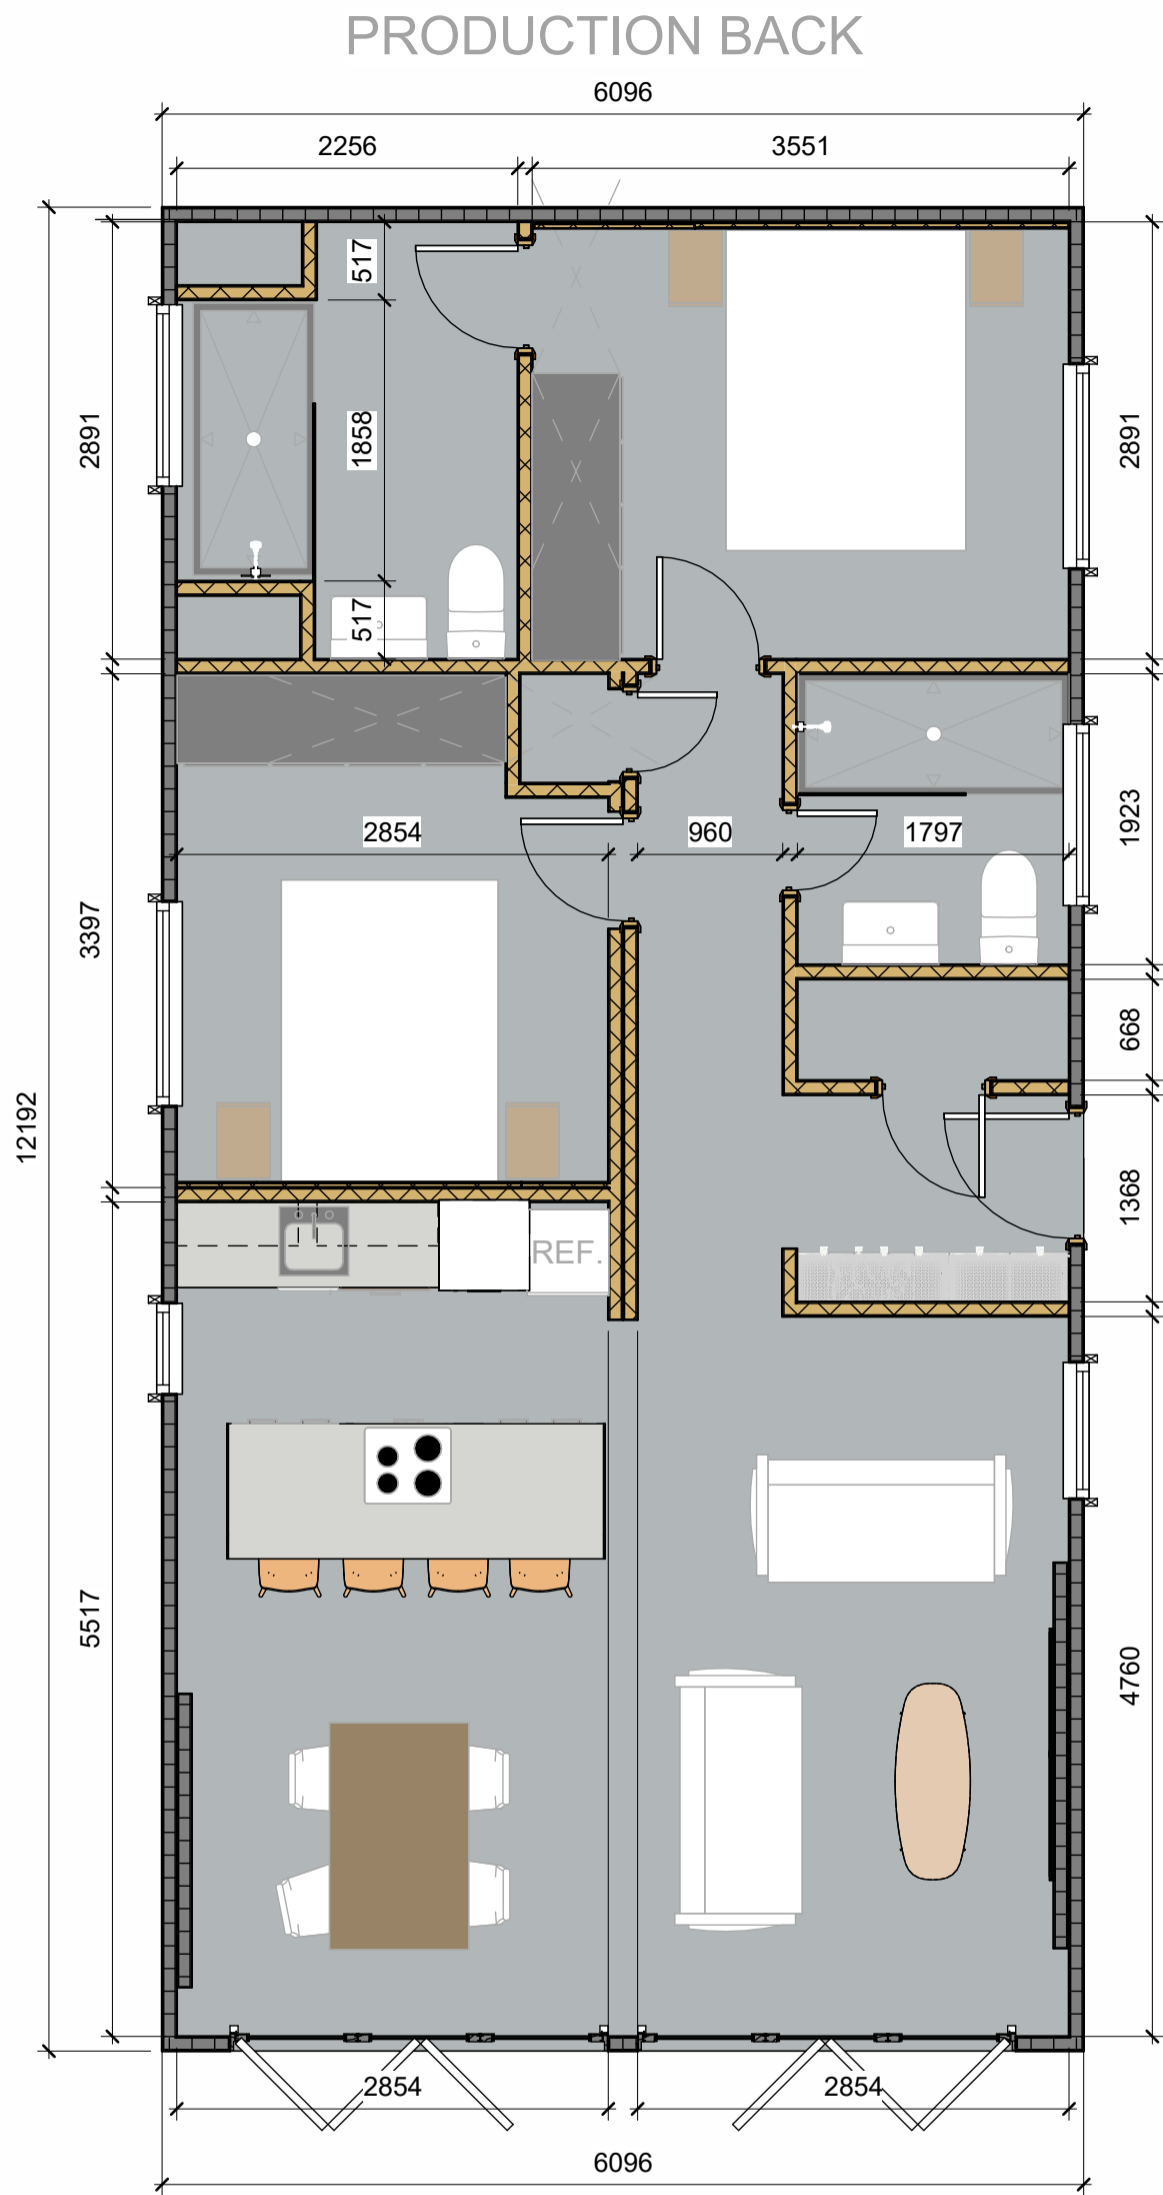


GENERAL ARRANGEMENT
1 : 50


PRODUCTION RIGHT

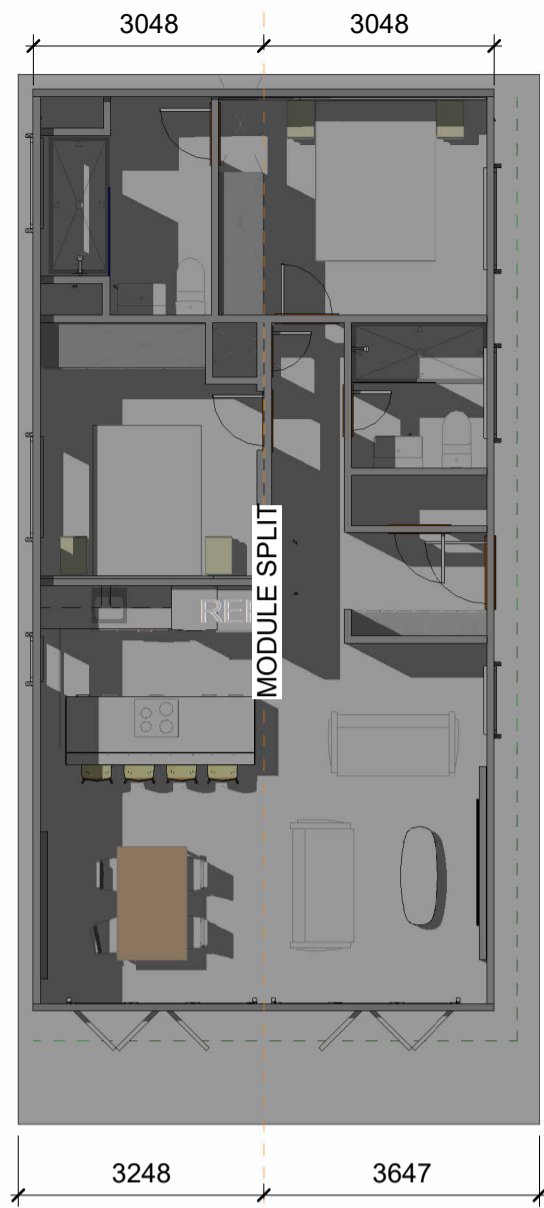


MODULE SPLIT
1 : 100

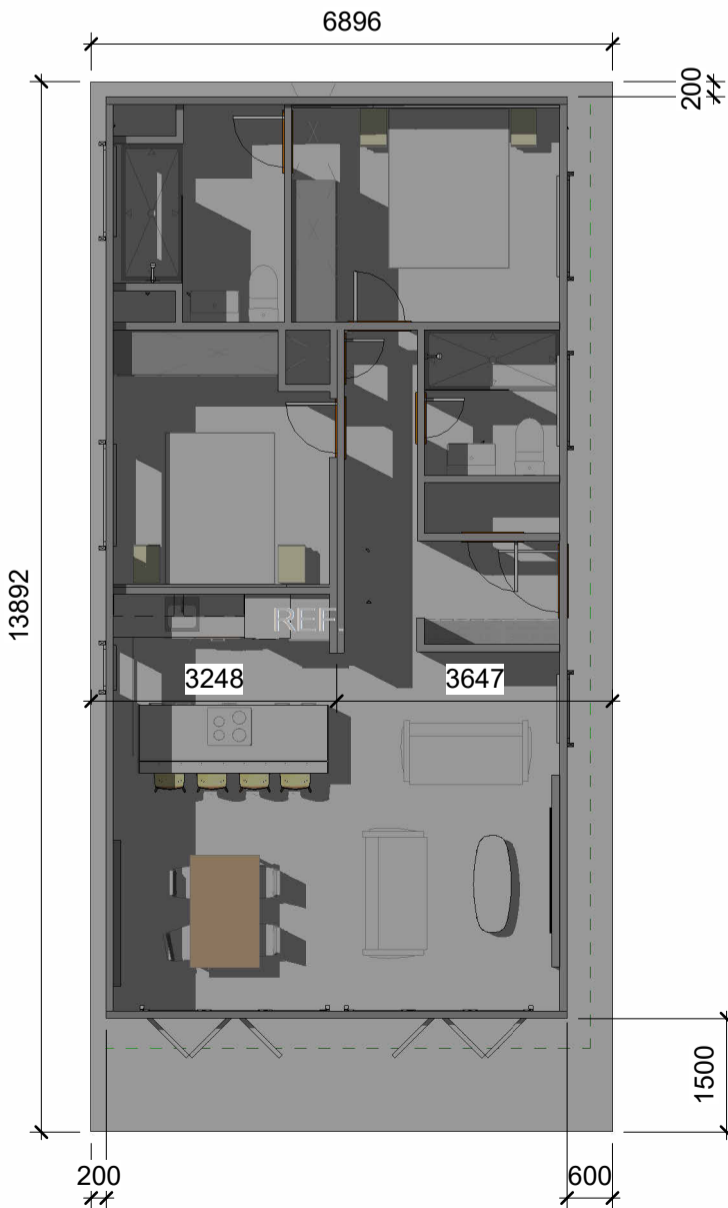

ROOF OVERHANG
1 : 100

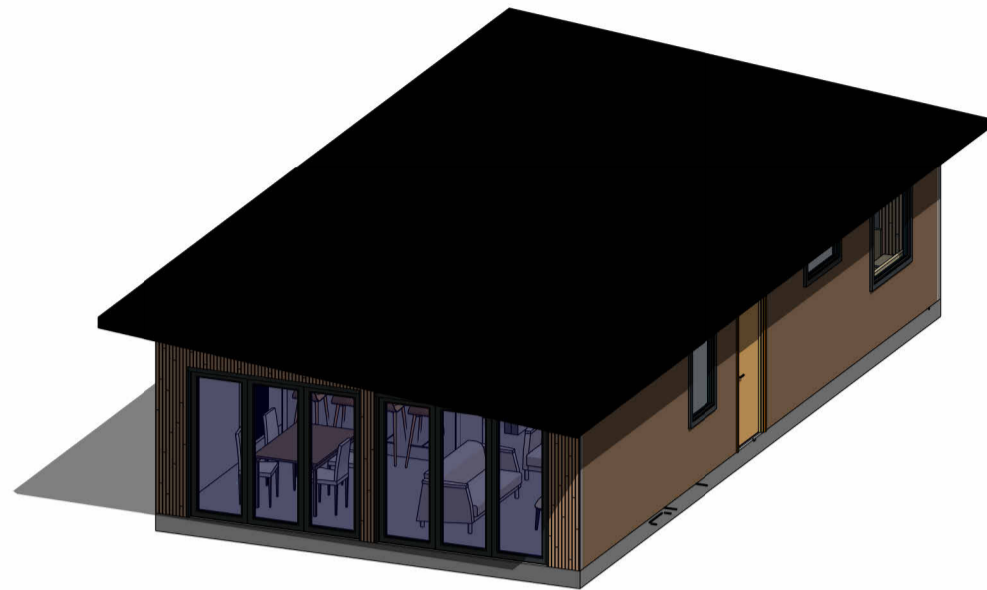

3D EXTERIOR VIEW

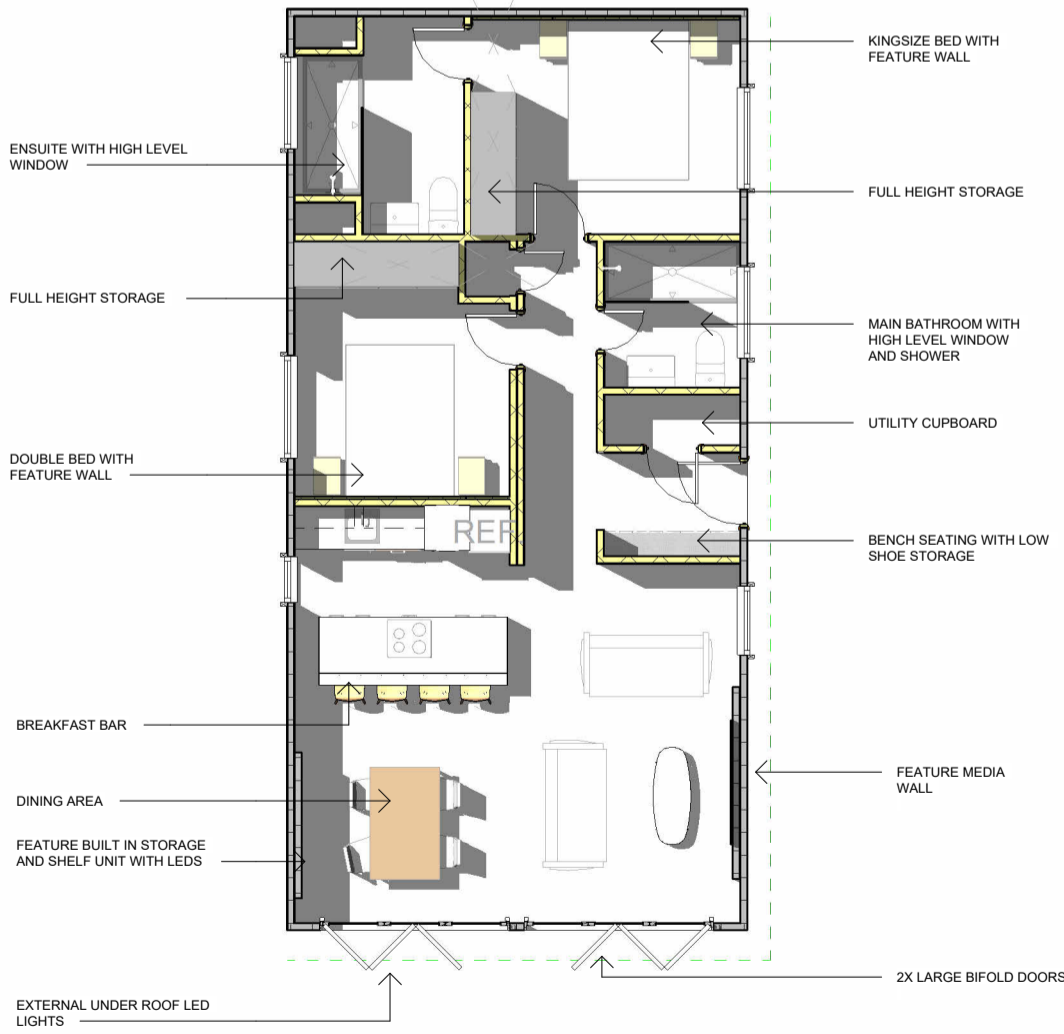

LAYOUT OVERVIEW
1 : 100

Notes:

PLEASE NOTE

Finished dimensions may change slightly due to manufacturing tolerances


| | | | |
|------------------------|------------------------|----|------|
| 1 | ISSUED FOR INFORMATION | | |
| REV | DESCRIPTION | BY | DATE |
| STATUS: Project Status | | | |

 **YOUR RETREATS**

Junction 7 Business Park,
Bays D1-5,
Accrington BB5 5JW
www.yourretreats.co.uk


| |
|----------------|
| PROJECT |
| STANDARD LODGE |
| |

| | | | | | | | |
|---------------------|--|-------------|--|----------------|--|-----------|--|
| SITE: | | | | KOS 40 X 20 2B | | | |
| TITLE: | | | | | | | |
| GENERAL ARRANGEMENT | | | | | | | |
| SCALE AT A2: | | DATE: | | DRAWN: | | CHECKED: | |
| As indicated | | 18/06/24 | | DL | | Checker | |
| PROJECT NO: | | DRAWING NO: | | | | REVISION: | |
| 001 | | 1000 | | | | 1 | |

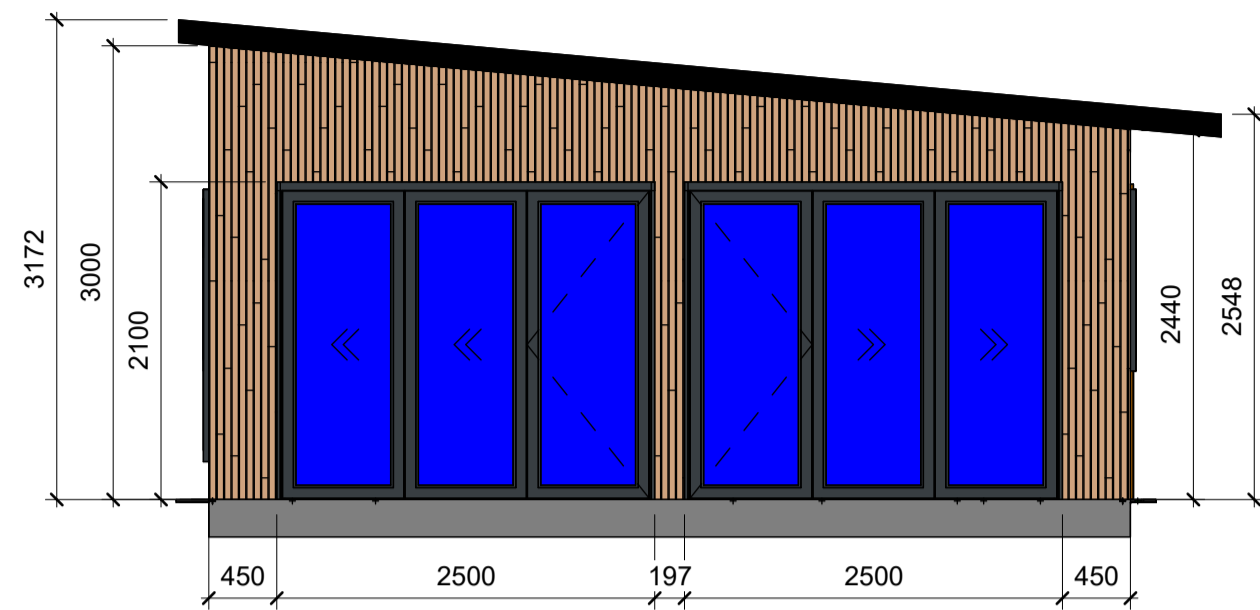

PRODUCTION FRONT

FRONT
1 : 50

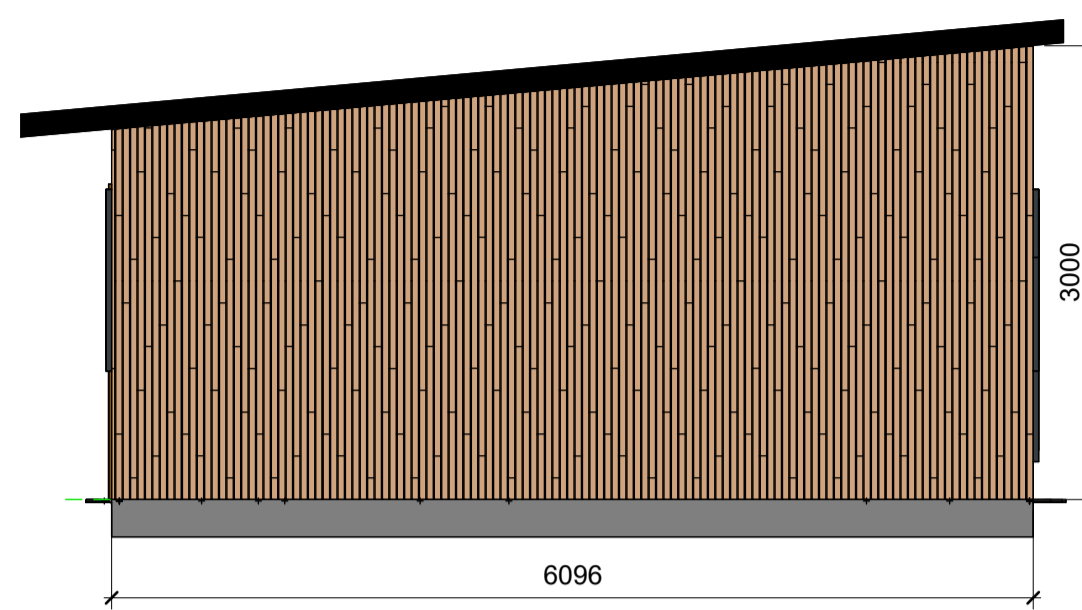


PRODUCTION BACK

BACK
1 : 50


EPDM ROOF
WITH FRONT
OVER HANG
AND BUILT IN
LED LIGHTING

VINYLTIT OAK
TURNER
MALT
CLADDING
WITH BLACK
SHADOW
GAP

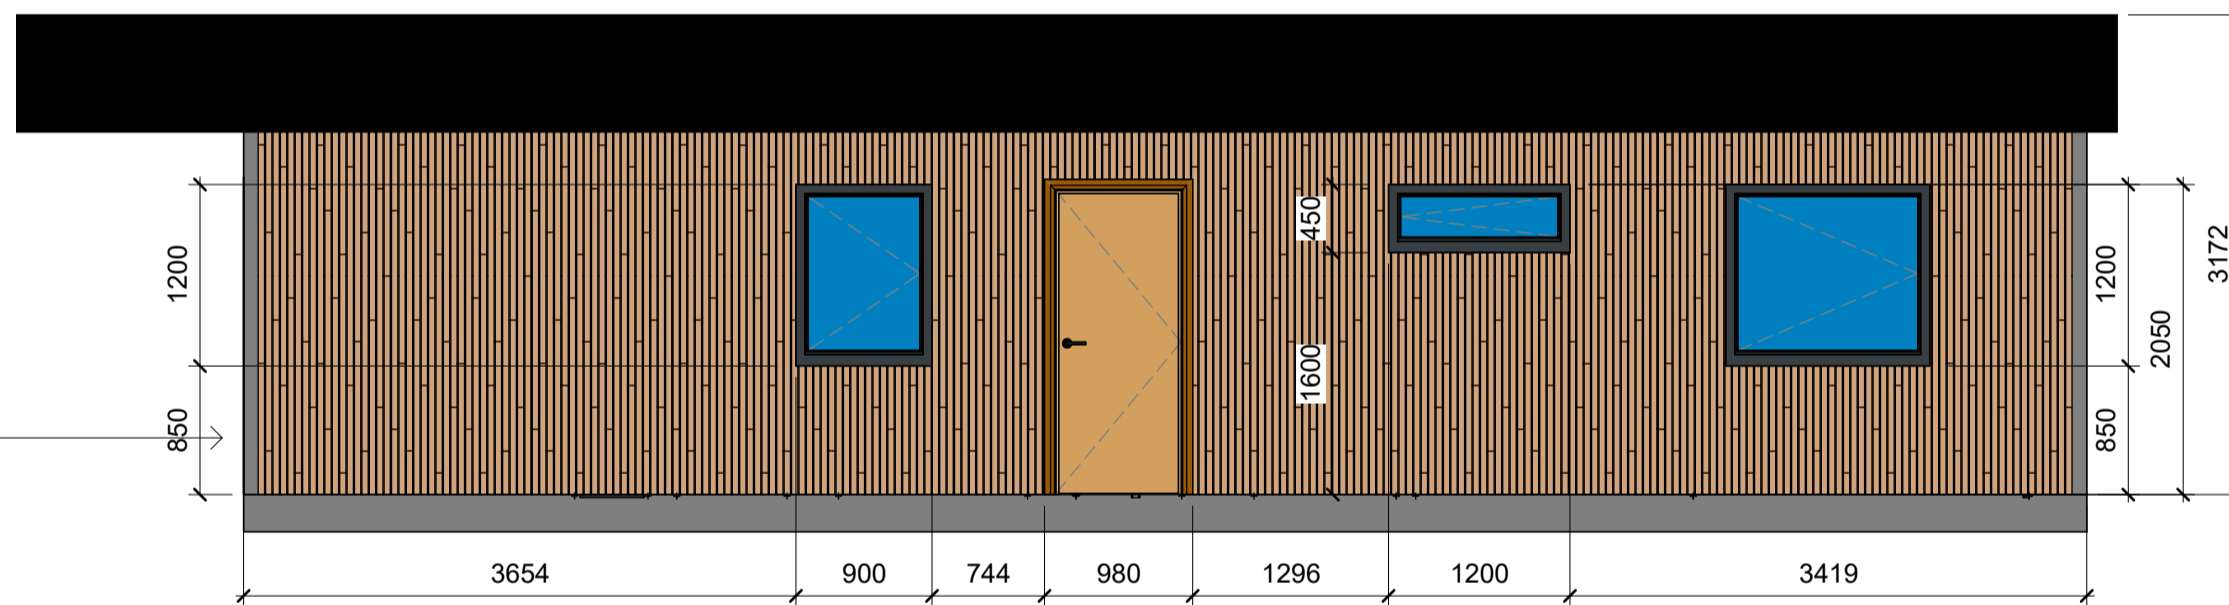

PRODUCTION RIGHT

RIGHT
1 : 50

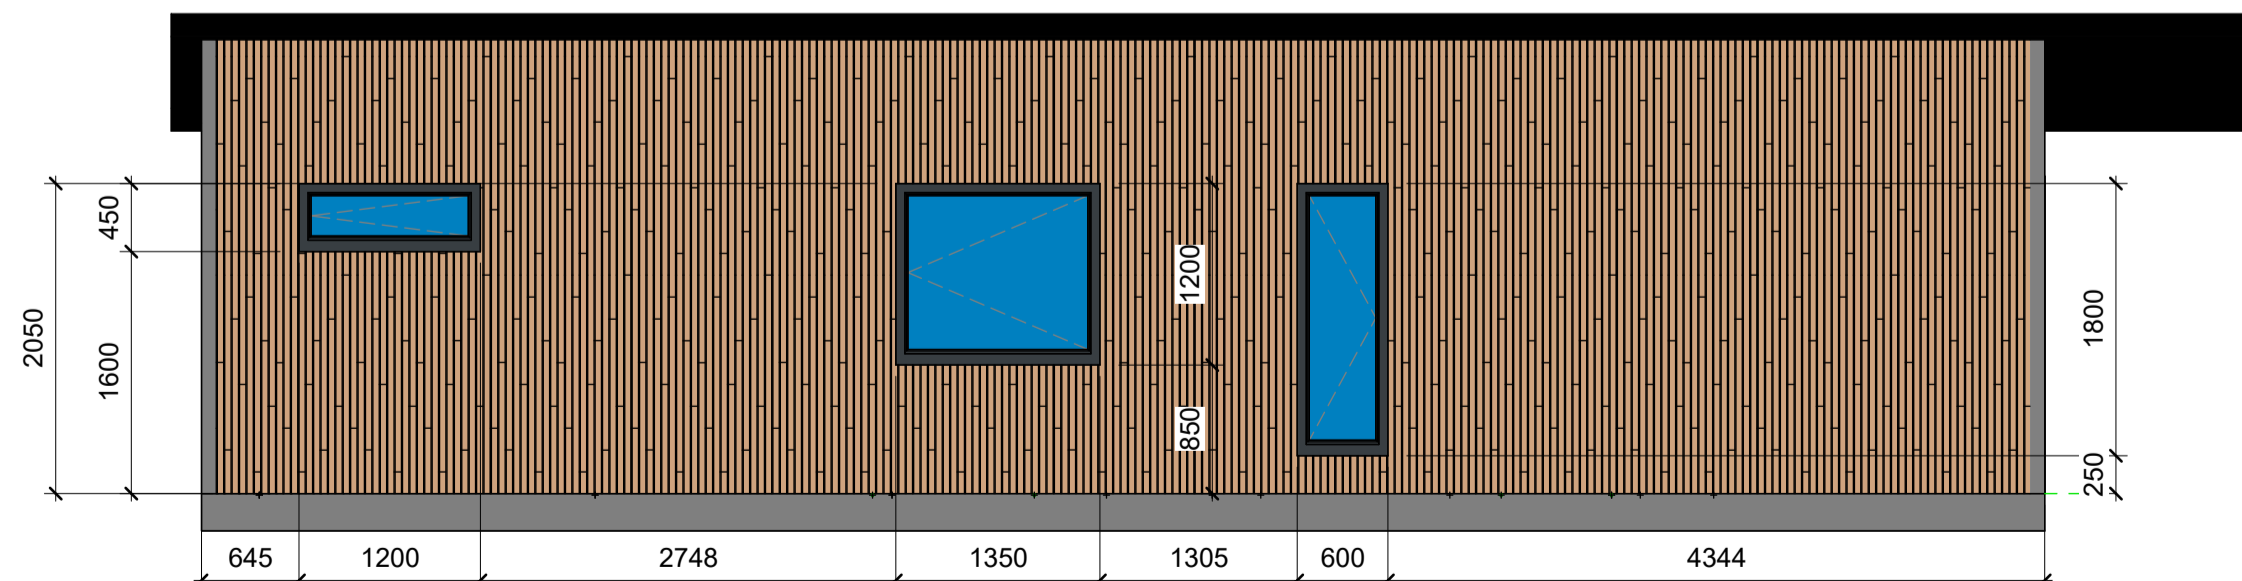

PRODUCTION LEFT

LEFT
1 : 50

Notes:

| | | | |
|------------------------|------------------------|----|------|
| 1 | ISSUED FOR INFORMATION | | |
| REV | DESCRIPTION | BY | DATE |
| STATUS: Project Status | | | |

 **YOUR RETREATS**

Junction 7 Business Park,
Bays D1-5,
Accrington BB5 5JW
www.yourretreats.co.uk

| |
|----------------|
| PROJECT |
| STANDARD LODGE |
| |

| | | | |
|----------------|-------------|--------|-----------|
| SITE: | | | |
| KOS 40 X 20 2B | | | |
| TITLE: | | | |
| ELEVATIONS | | | |
| SCALE AT A2: | DATE: | DRAWN: | CHECKED: |
| 1 : 50 | 18/06/24 | DL | Checker |
| PROJECT NO: | DRAWING NO: | | REVISION: |
| 001 | 1100 | | 1 |