

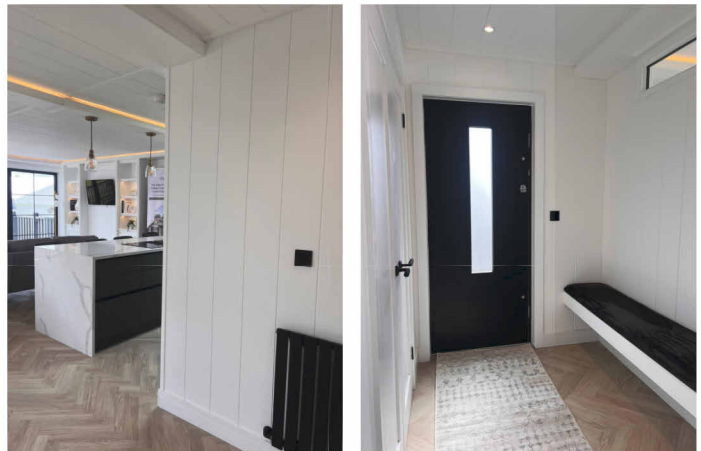
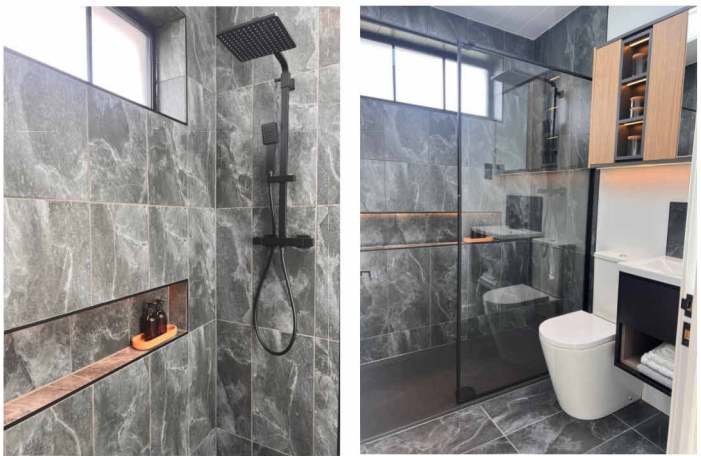
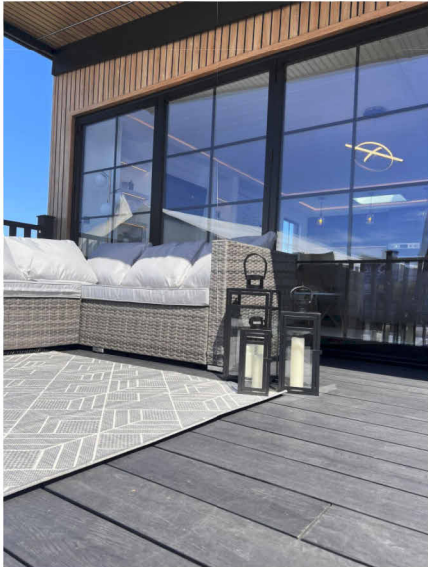
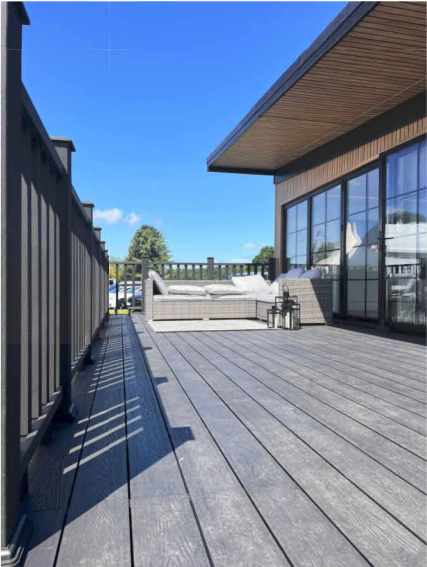
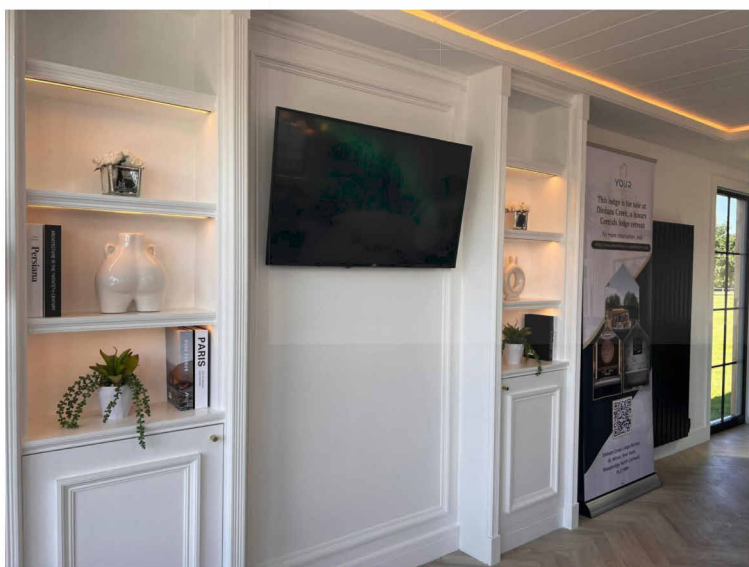
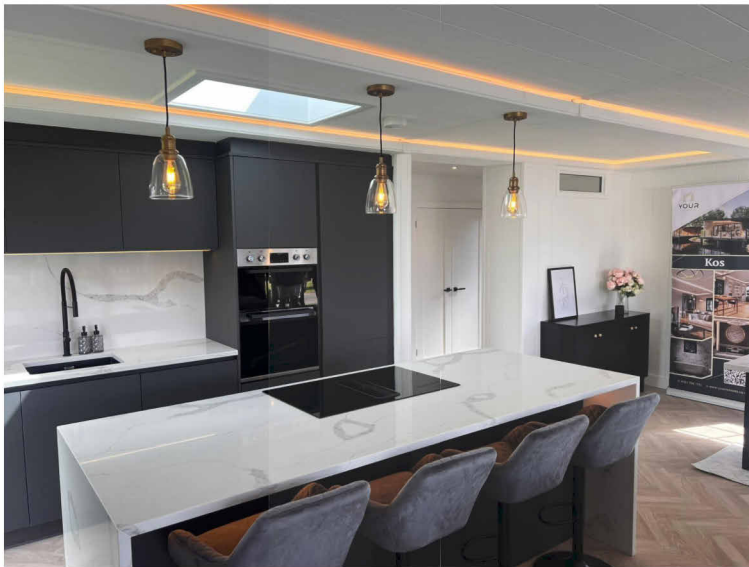
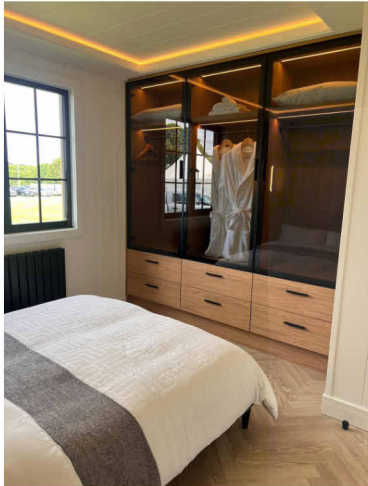


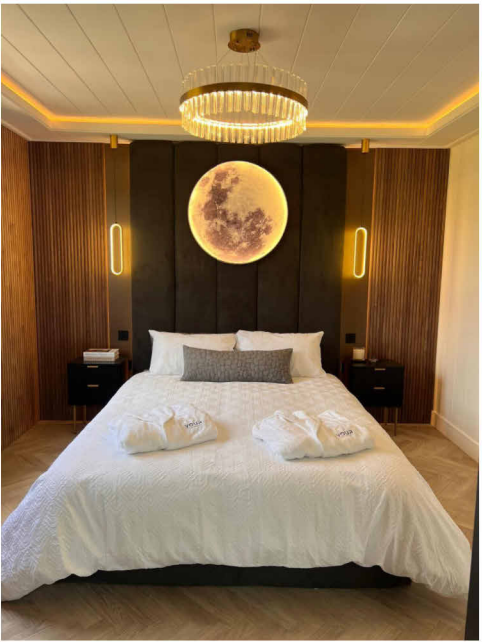

Kos DESIGN PACK

40ft x 20ft - 3 BEDROOM

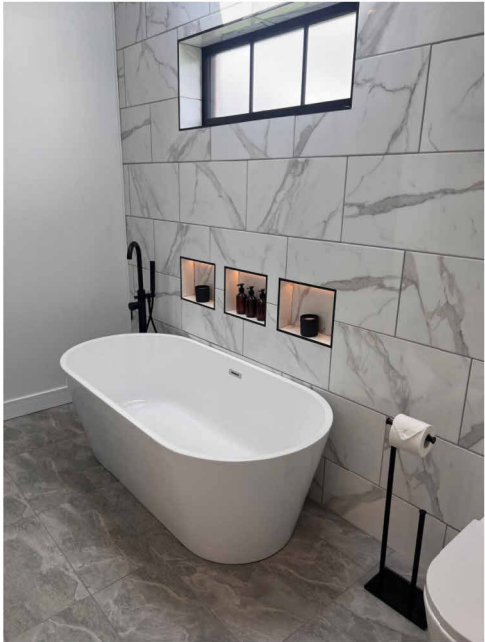

Notes:

1	ISSUED FOR INFORMATION		
REV	DESCRIPTION	BY	DATE
STATUS: Project Status			

**YOUR RETREATS**

Junction 7 Business Park,
Bays D1-5,
Accrington BB5 5JW
www.yourretreats.co.uk


PROJECT
STANDARD LODGE

SITE:
KOS 40 X 20 3B

TITLE:
VISUALISATION

SCALE AT A2:	DATE: 18/06/24	DRAWN: DL	CHECKED: Checker
PROJECT NO: 001	DRAWING NO: 0000	REVISION: 1	

PRODUCTION LEFT

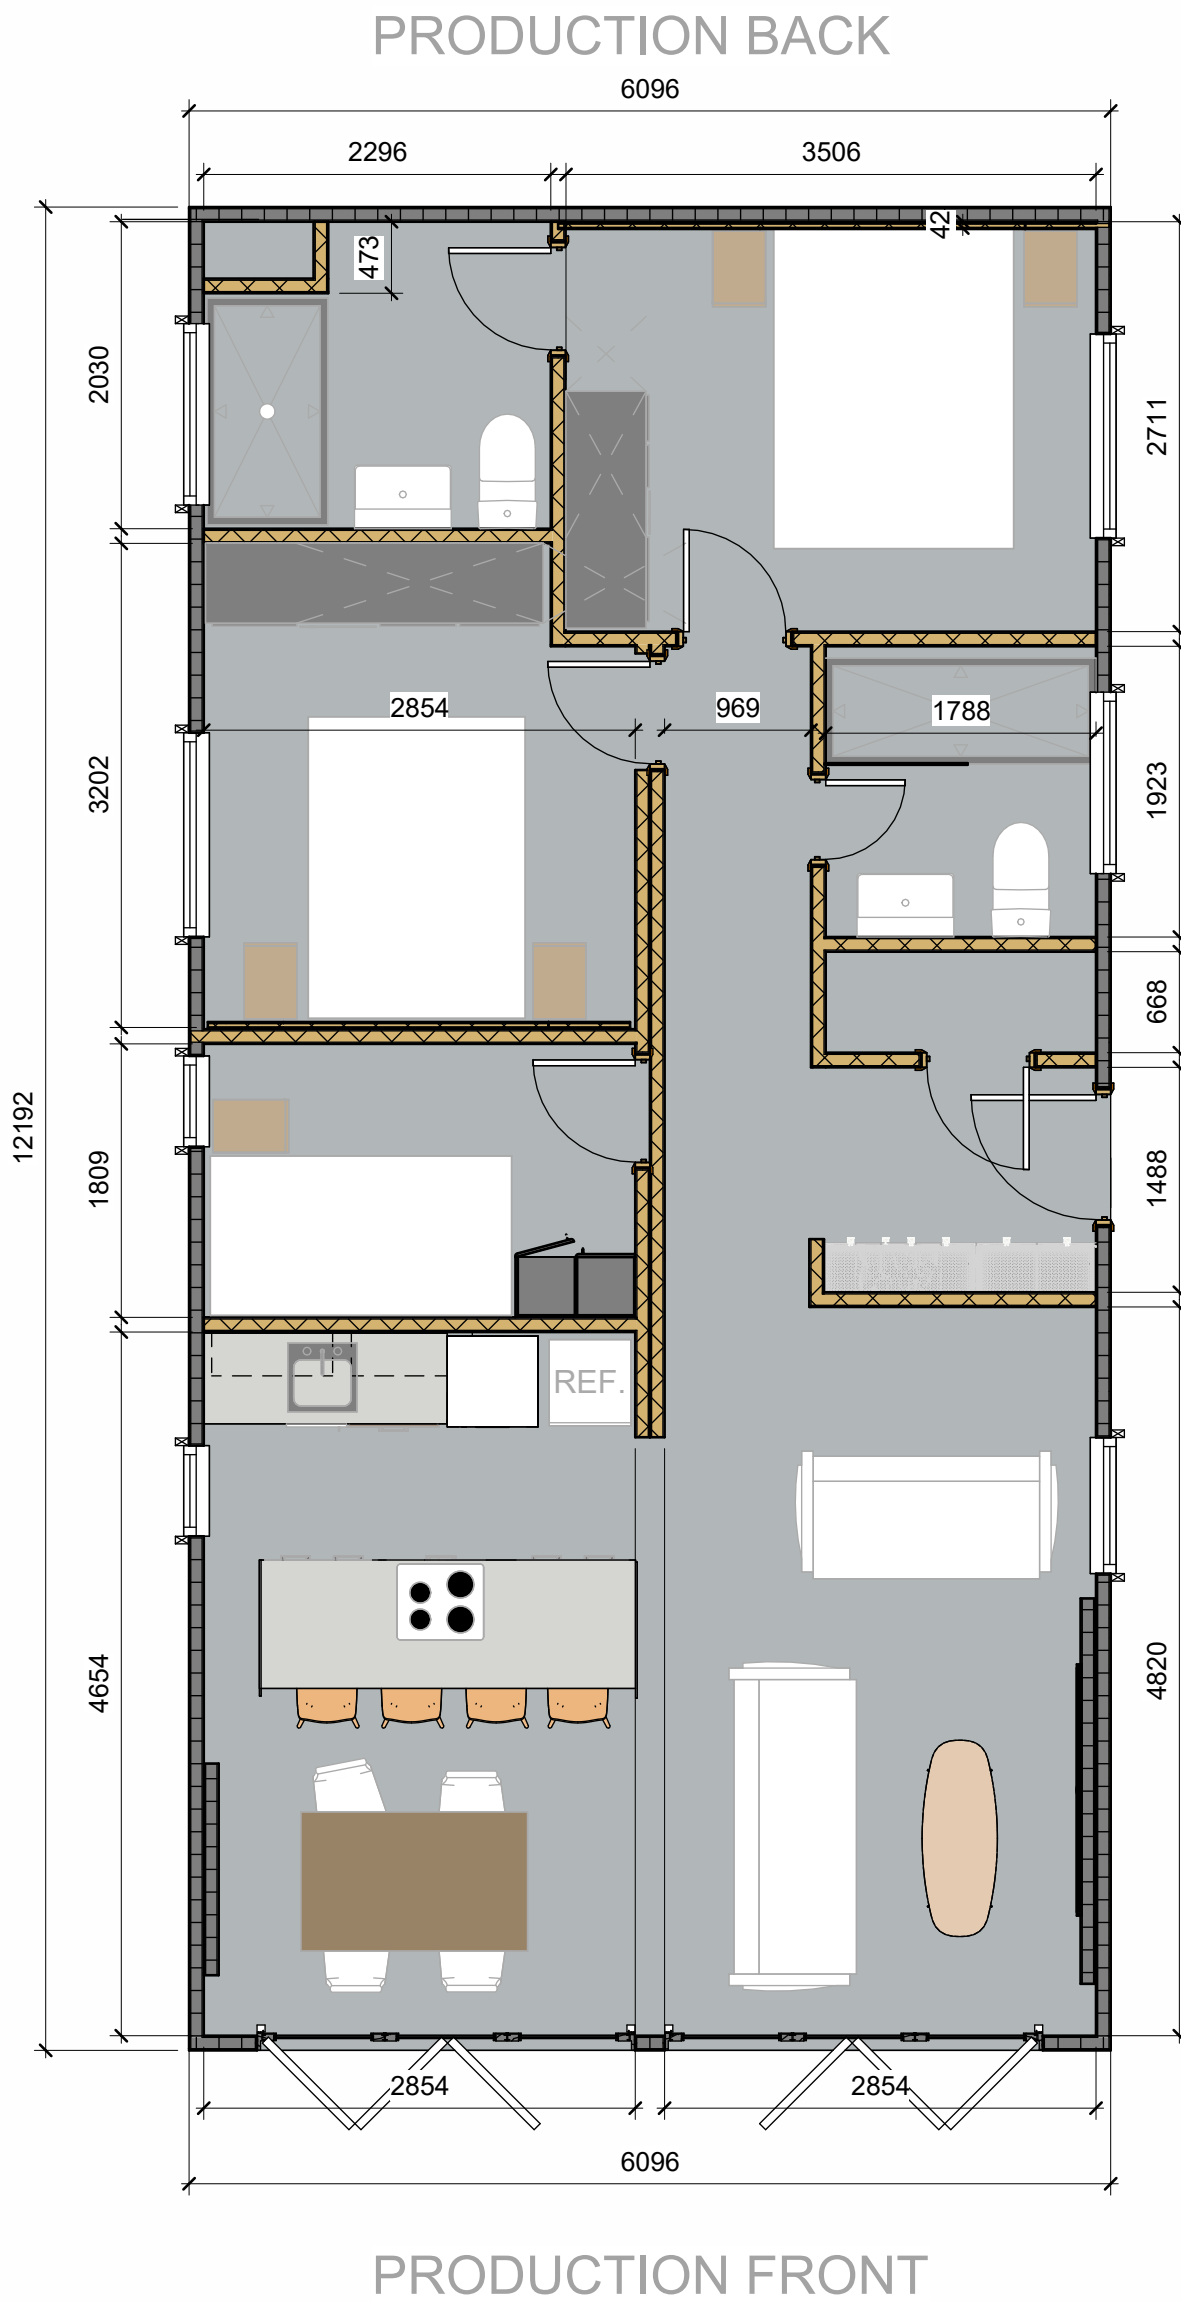


GENERAL ARRANGEMENT
1 : 50


PRODUCTION RIGHT




MODULE SPLIT
1 : 100

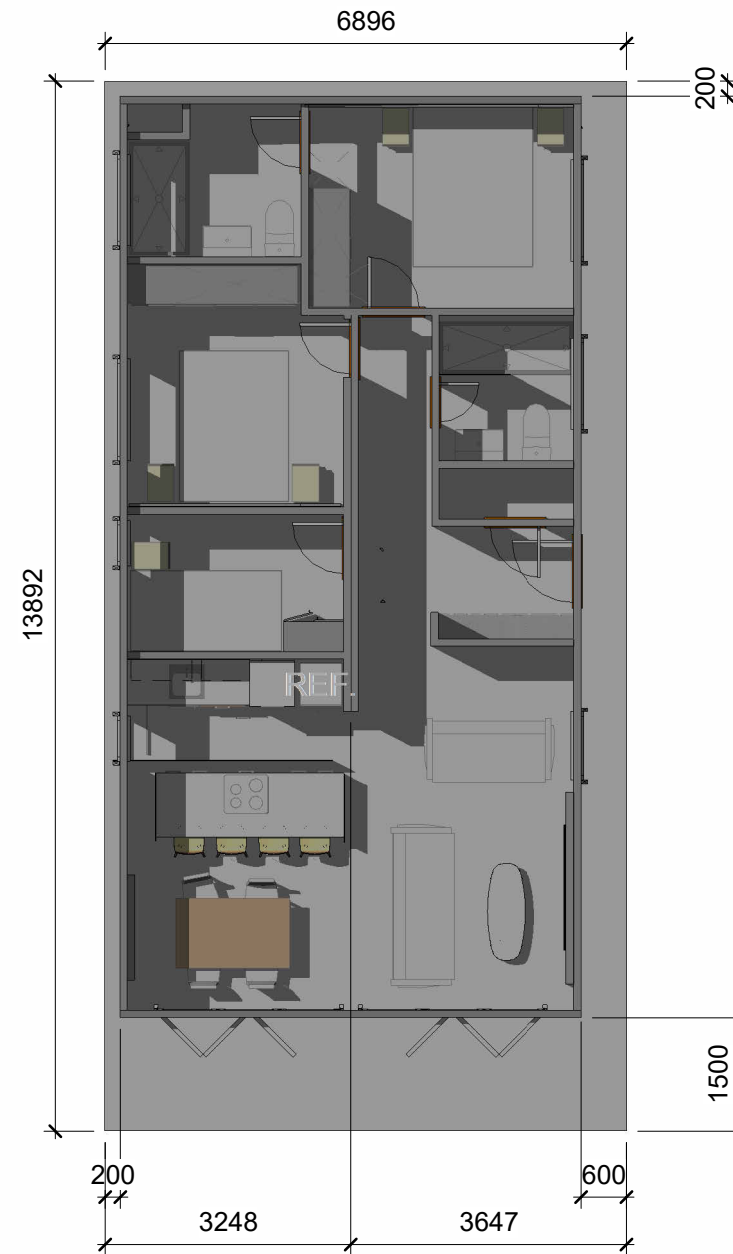

ROOF OVERHANG
1 : 100

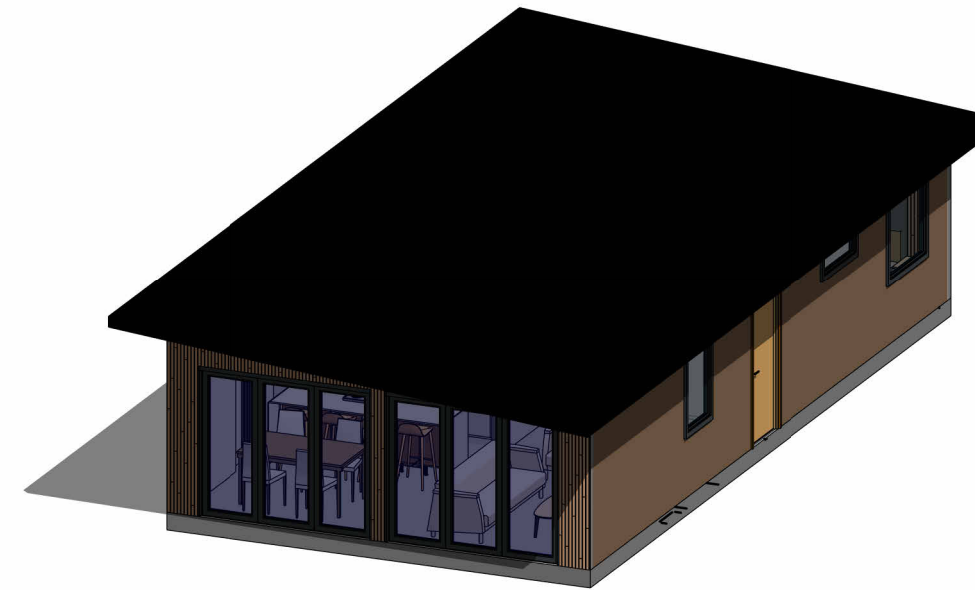

3D EXTERIOR VIEW

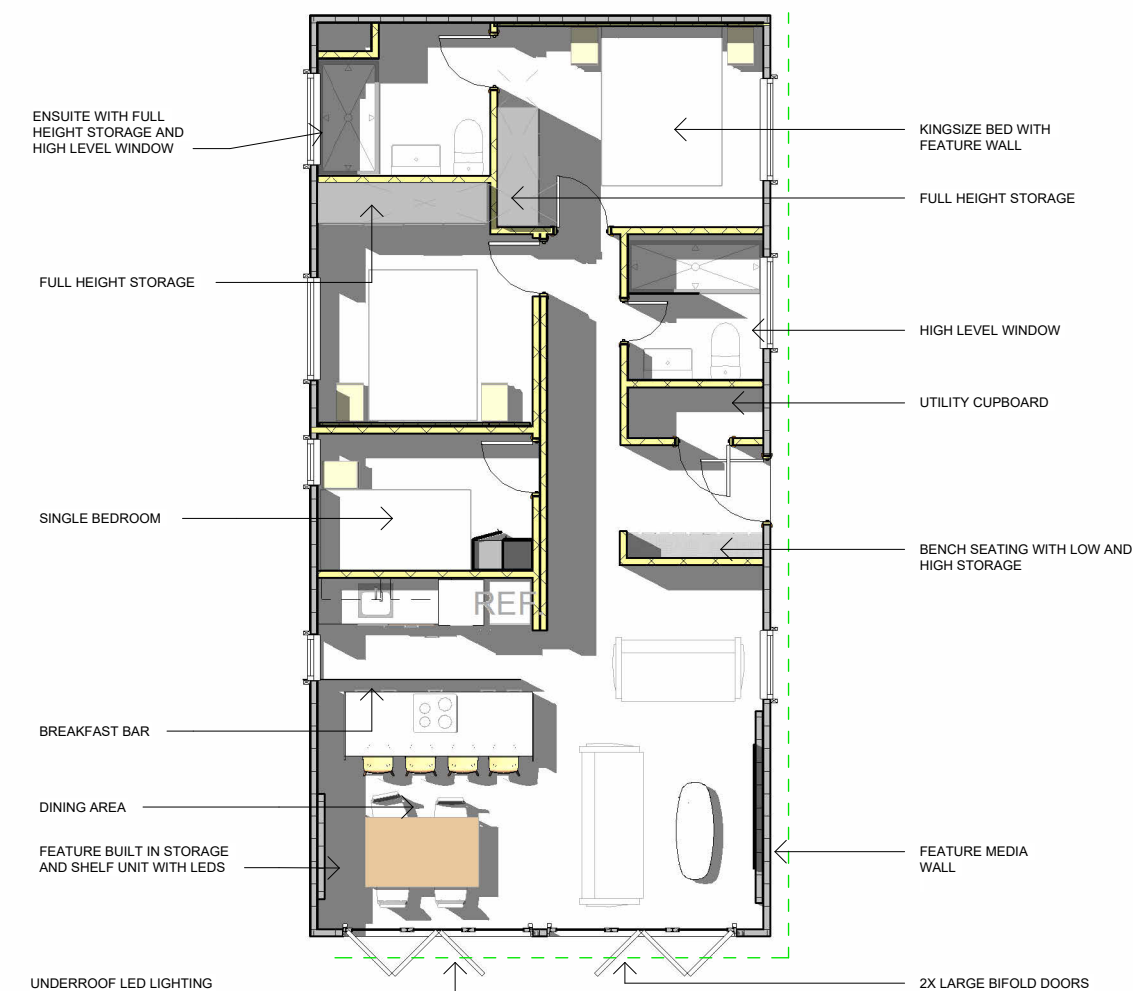

LAYOUT OVERVIEW
1 : 100

Notes:


PLEASE NOTE
Finished dimensions
are may change
slightly due to
manufacturing
tollerances

1	ISSUED FOR INFORMATION		
REV	DESCRIPTION	BY	DATE
STATUS: Project Status			


Junction 7 Business Park,
Bays D1-5,
Accrington BB5 5JW
www.yourretreats.co.uk


PROJECT
STANDARD LODGE

SITE:	KOS 40 X 20 3B		
TITLE:	GENERAL ARRANGEMENT		
SCALE AT A2:	DATE:	DRAWN:	CHECKED:
As indicated	18/06/24	DL	Checker
PROJECT NO:	DRAWING NO:	REVISION:	
001	1000	1	

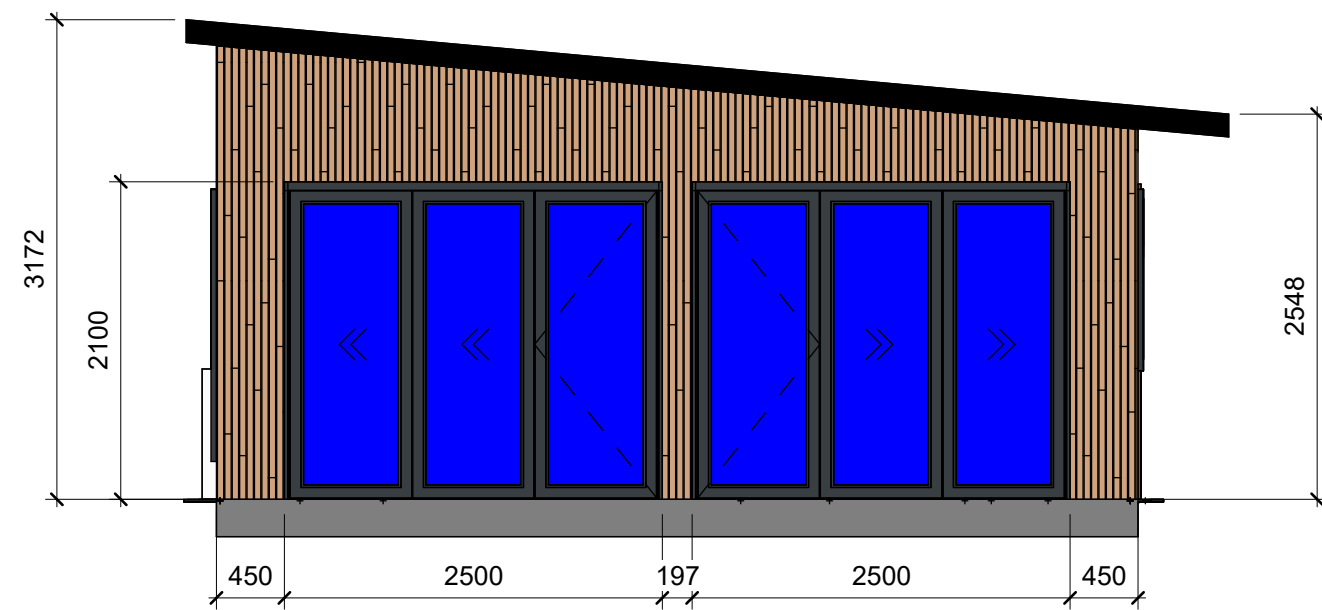

PRODUCTION FRONT

FRONT
1 : 50

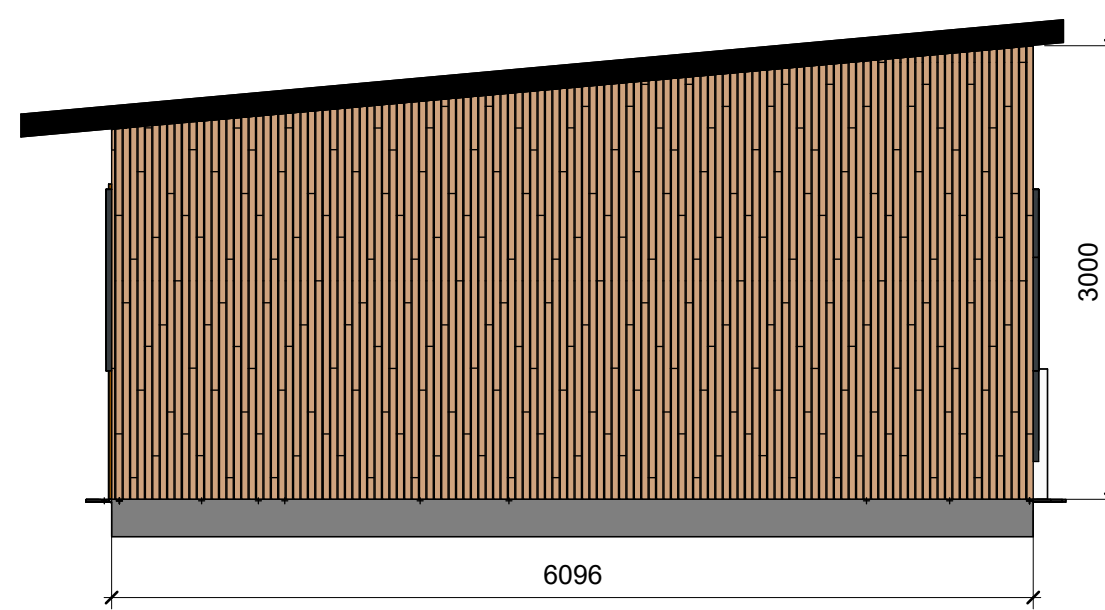


PRODUCTION BACK

BACK
1 : 50


EPDM ROOF
WITH FRONT
OVER HANG
AND BUILT IN
LED LIGHTING

VINYLTIT OAK
TURNER
MALT
CLADDING
WITH BLACK
SHADOW
GAP

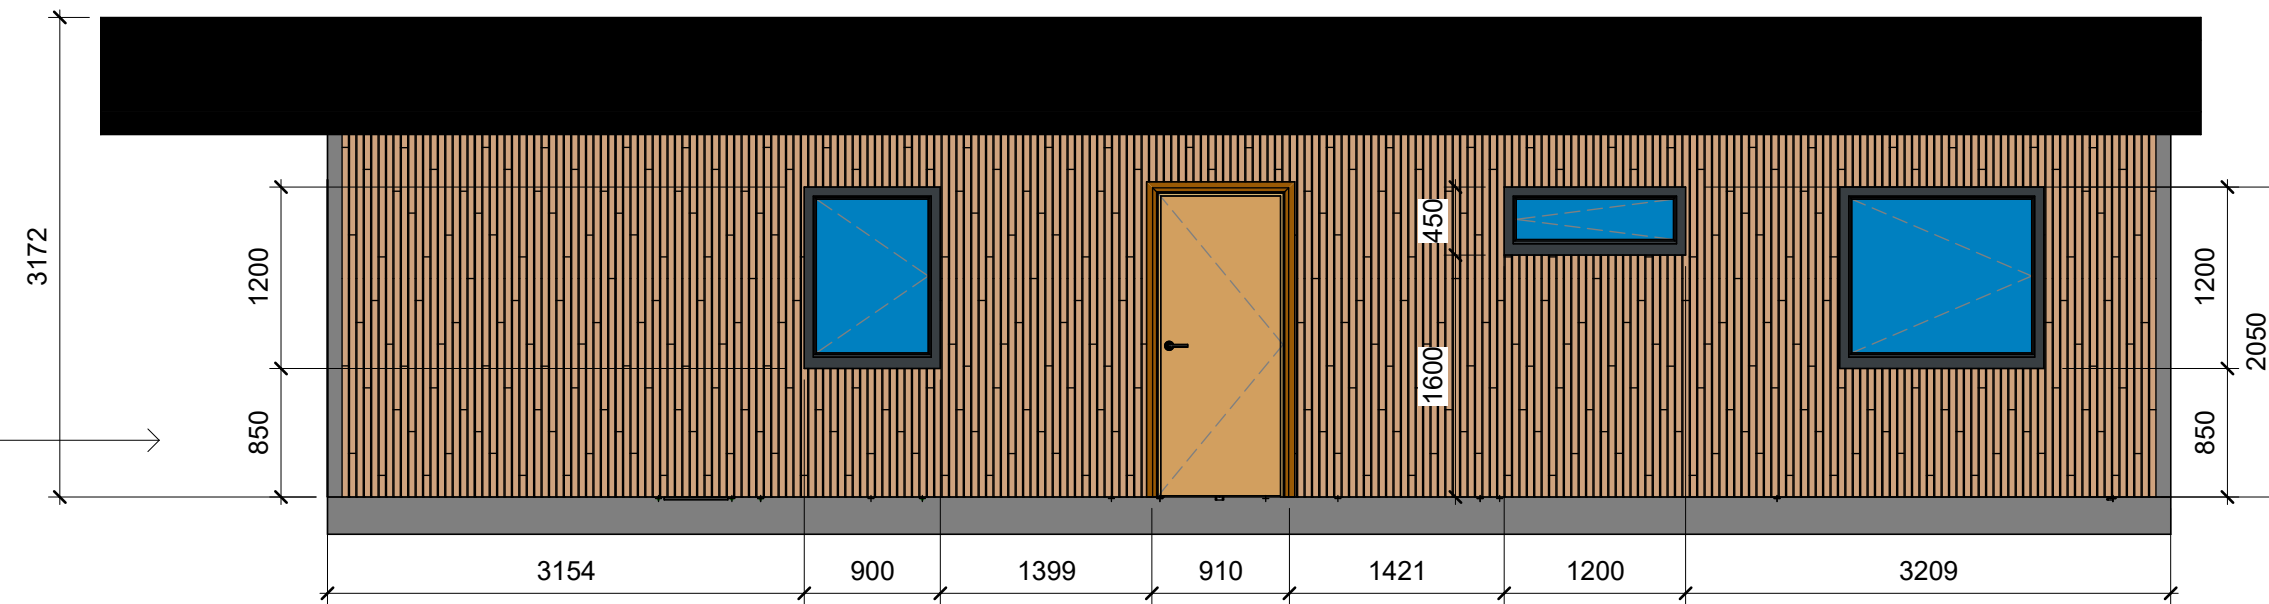

PRODUCTION RIGHT

RIGHT
1 : 50

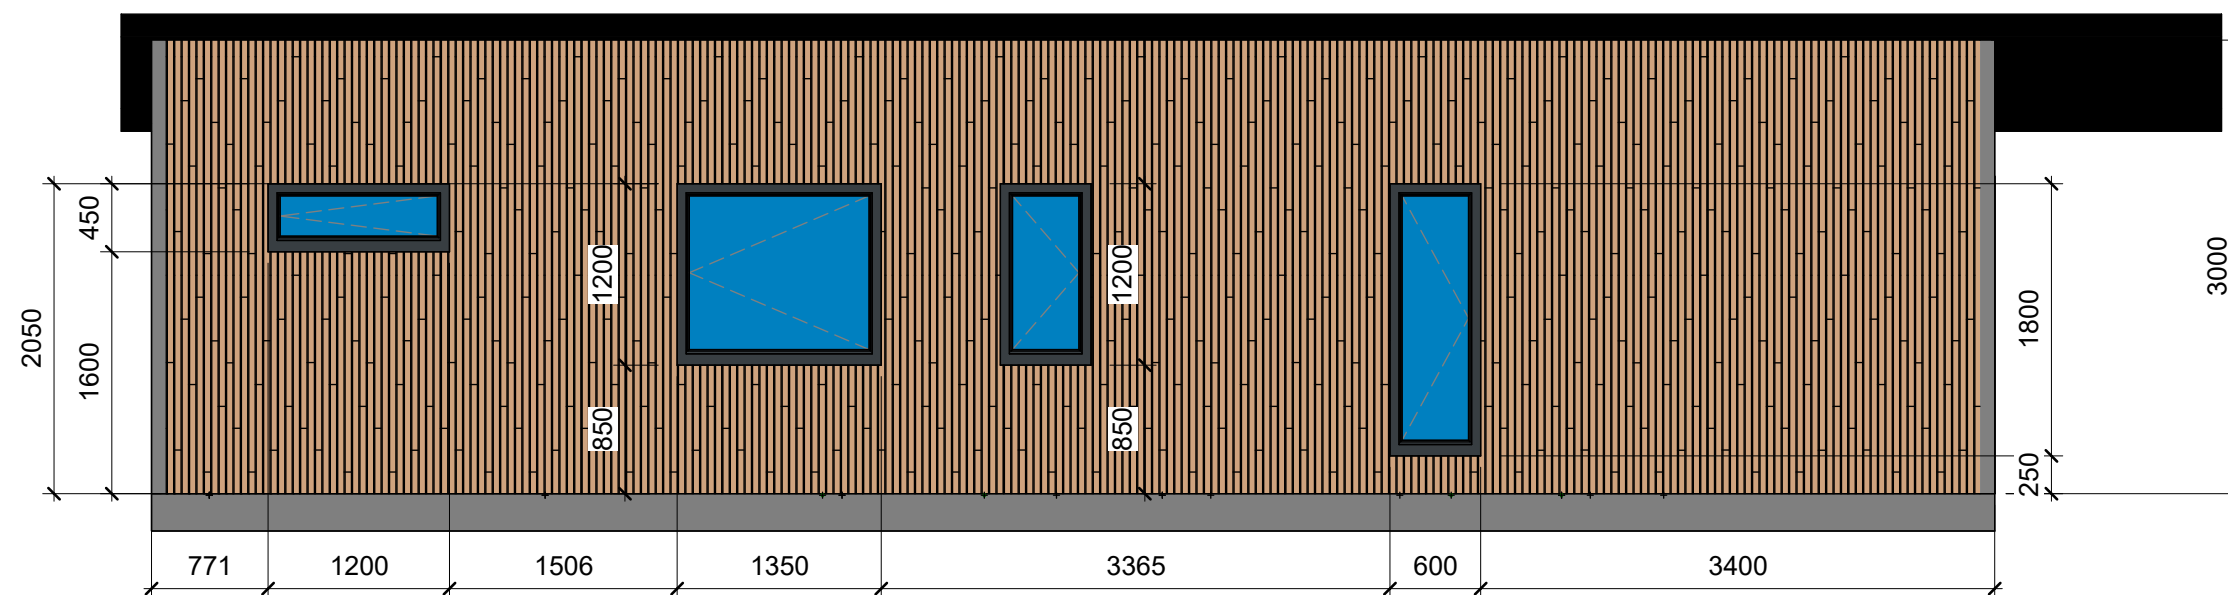

PRODUCTION LEFT

LEFT
1 : 50

Notes:

1	ISSUED FOR INFORMATION		
REV	DESCRIPTION	BY	DATE
STATUS: Project Status			

 **YOUR RETREATS**

Junction 7 Business Park,
Bays D1-5,
Accrington BB5 5JW
www.yourretreats.co.uk

PROJECT
STANDARD LODGE

SITE:				KOS 40 X 20 3B	
TITLE:					
ELEVATIONS					
SCALE AT A2:		DATE:	DRAWN:	CHECKED:	
1 : 50		18/06/24	DL	Checker	
PROJECT NO:		DRAWING NO:		REVISION:	
001		1100		1	