


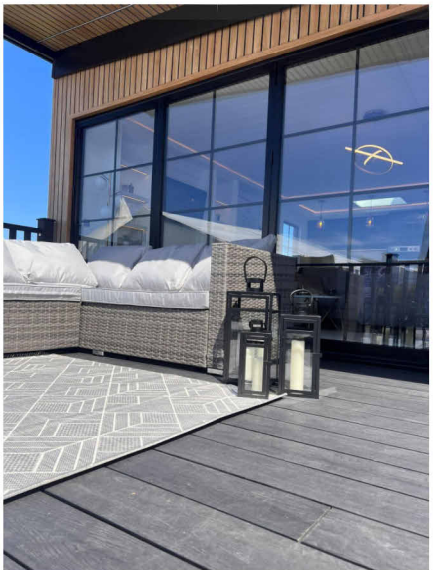
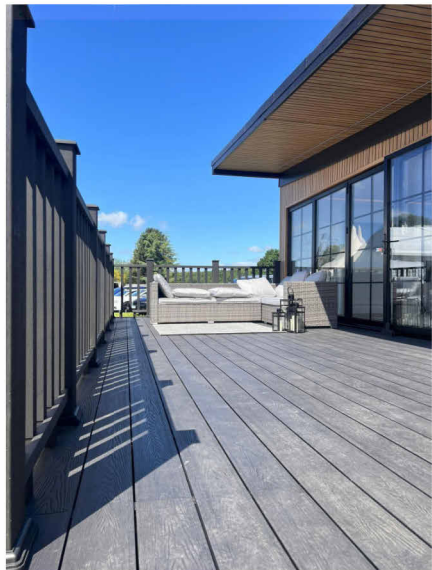
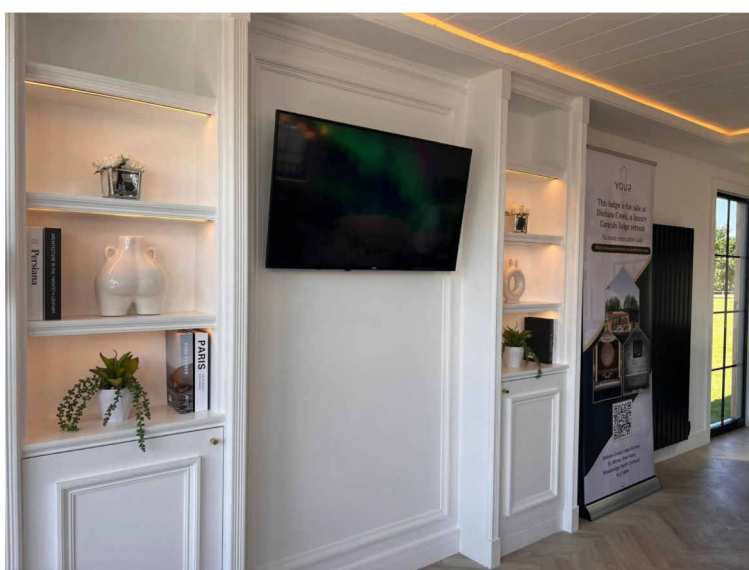


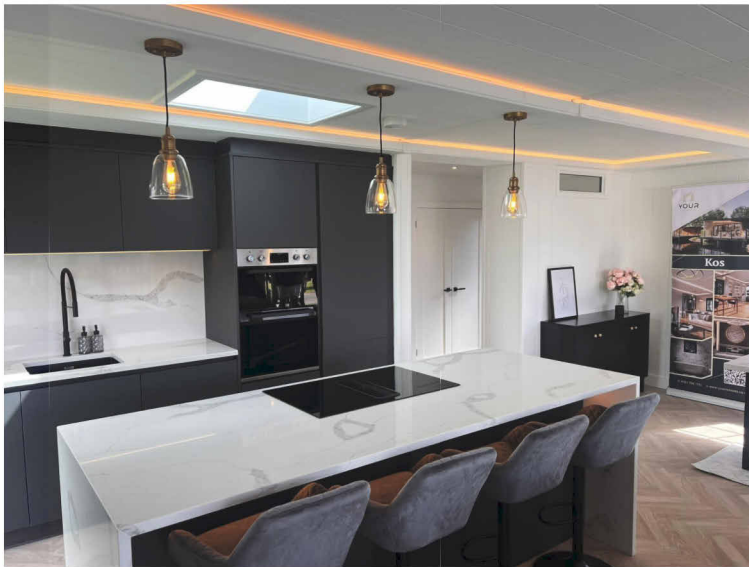

# Kos DESIGN PACK

55ft x 22ft - 3 BEDROOM

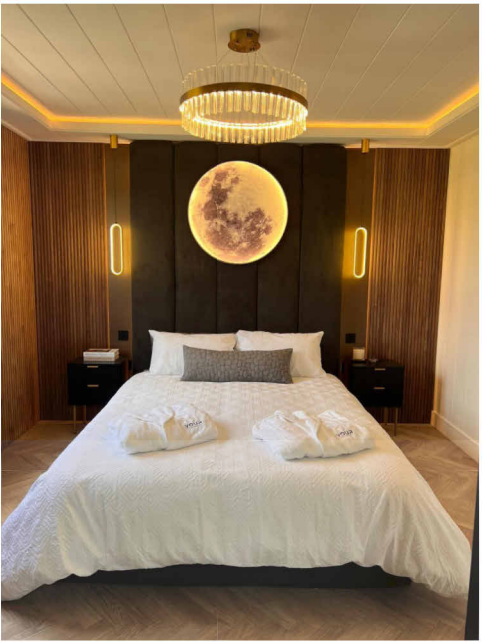

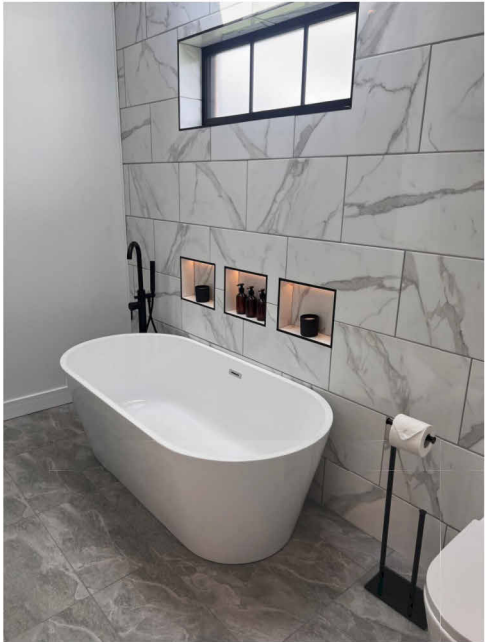

Notes:

1	ISSUED FOR INFORMATION	DL	
REV	DESCRIPTION	BY	DATE
STATUS: Project Status			

**YOUR RETREATS**

Junction 7 Business Park,  
Bays D1-5,  
Accrington BB5 5JW  
[www.yourretreats.co.uk](http://www.yourretreats.co.uk)


PROJECT
STANDARD LODGE

SITE:				KOS 55 X 22 3B							
TITLE:								VISUALISATION			
SCALE AT A2:				DATE:		DRAWN:		CHECKED:			
				18/06/24		DL		Checker			
PROJECT NO:				DRAWING NO:				REVISION:			
001				0000				1			



PRODUCTION BACK

PRODUCTION LEFT

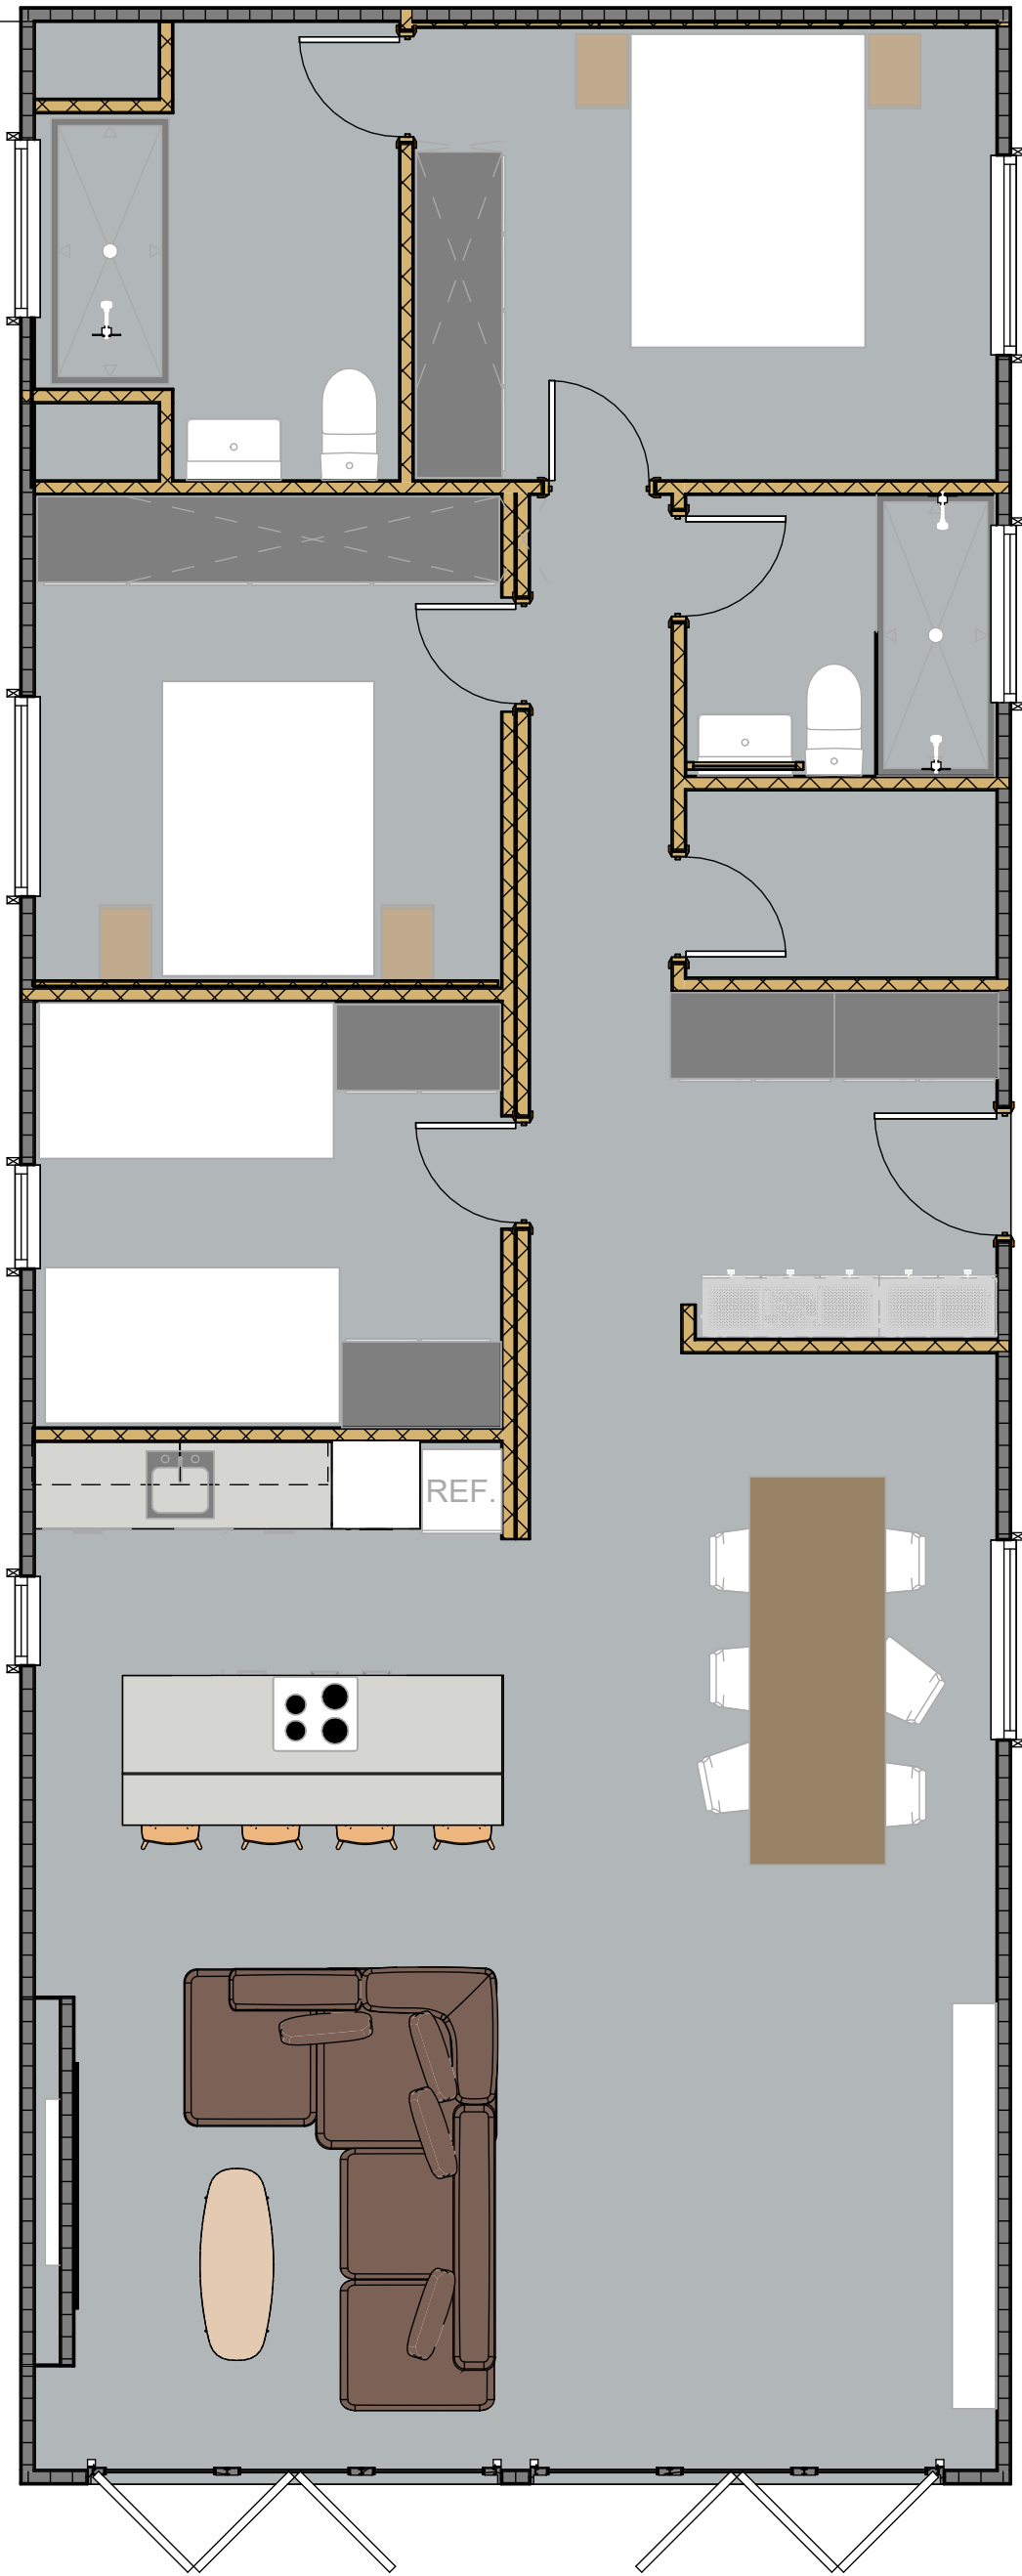

PRODUCTION FRONT

**GENERAL ARRANGEMENT**  
1 : 50

PRODUCTION RIGHT



**ROOF OVERHANG**  
1 : 100



**MODULE SPLIT**  
1 : 100

Notes:

**PLEASE NOTE**

Finished dimensions are may change slightly due to manufacturing tollerances


1	ISSUED FOR INFORMATION	DL	
REV	DESCRIPTION	BY	DATE
STATUS: Project Status			

**YOUR RETREATS**

Junction 7 Business Park,  
Bays D1-5,  
Accrington BB5 5JW  
[www.yourretreats.co.uk](http://www.yourretreats.co.uk)


PROJECT
STANDARD LODGE

SITE:	KOS 55 X 22 3B		
TITLE:	GENERAL ARRANGEMENT		
SCALE AT A2:	DATE:	DRAWN:	CHECKED:
As indicated	18/06/24	DL	Checker
PROJECT NO:	DRAWING NO:	REVISION:	
001	1000	1	

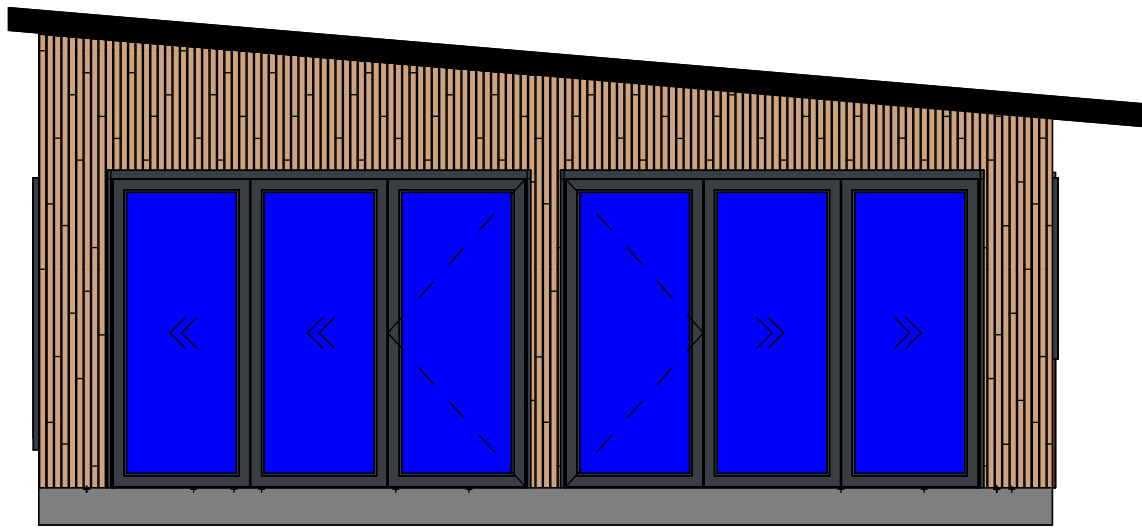

PRODUCTION FRONT


**FRONT**  
1 : 50

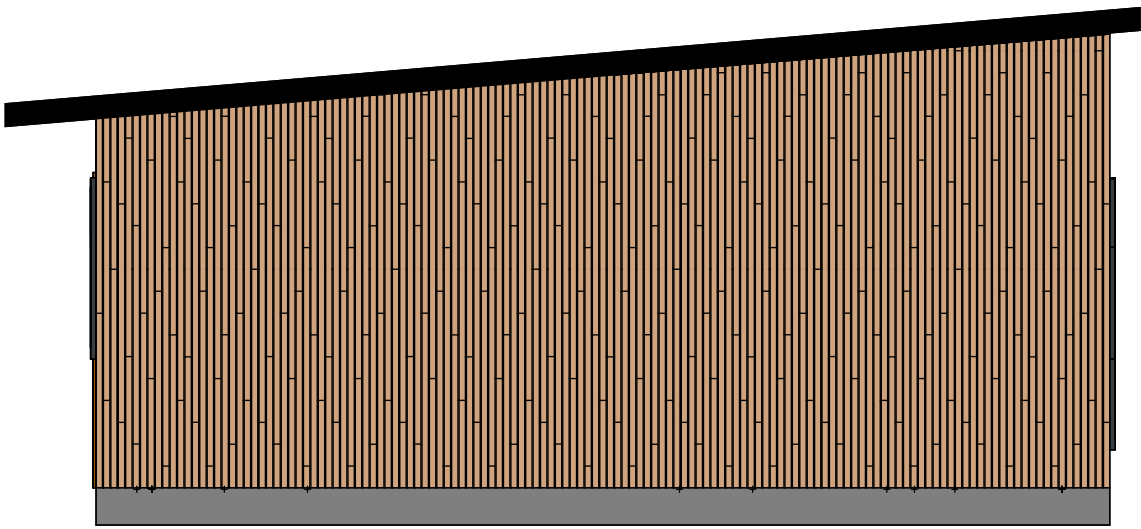

PRODUCTION BACK

**BACK**  
1 : 50


EPDM ROOF WITH  
FRONT OVER HANG  
AND BUILT IN LED  
LIGHTING

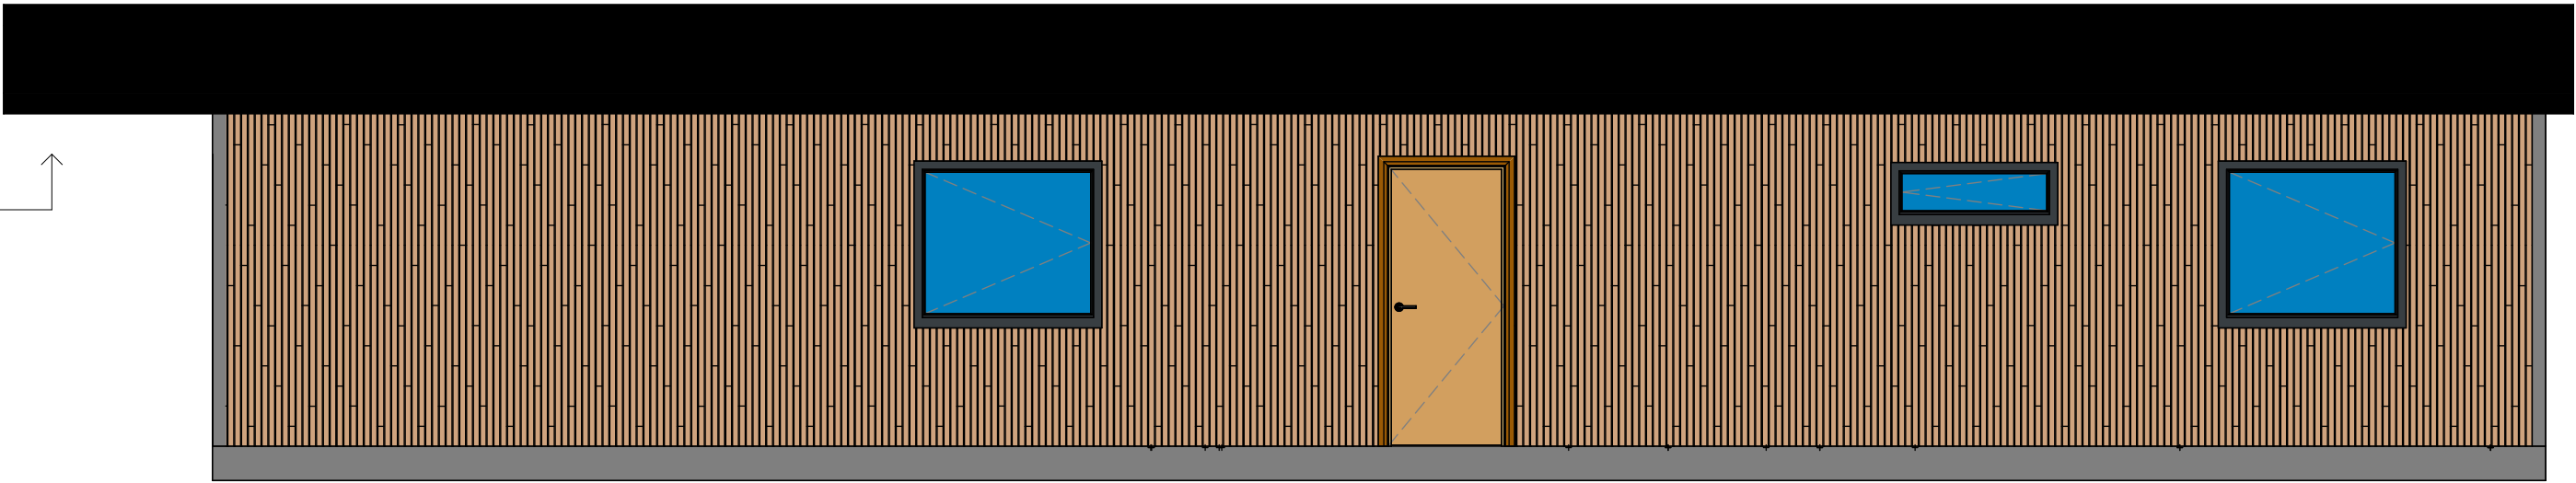

PRODUCTION RIGHT

**RIGHT**  
1 : 50

VINYLOAK  
TURNER MALT  
CLADDING  
WITH BLACK  
SHADOW GAP

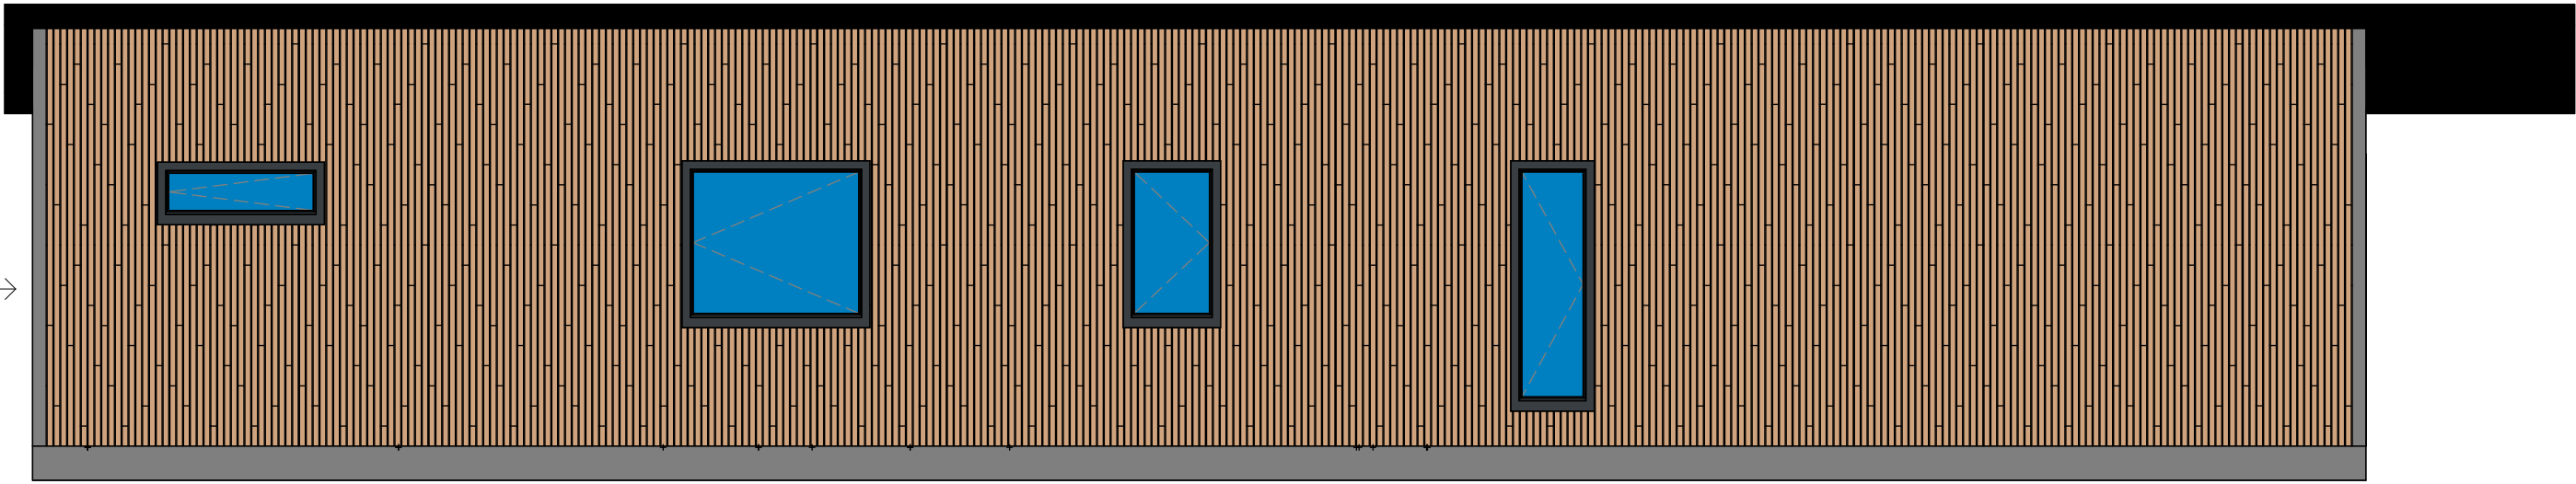

PRODUCTION LEFT

**LEFT**  
1 : 50

Notes:

1	ISSUED FOR INFORMATION	DL	
REV	DESCRIPTION	BY	DATE
STATUS: Project Status			

**YOUR RETREATS**

Junction 7 Business Park,  
Bays D1-5,  
Accrington BB5 5JW  
[www.yourretreats.co.uk](http://www.yourretreats.co.uk)

PROJECT
STANDARD LODGE

SITE: KOS 55 X 22 3B			
TITLE: ELEVATIONS			
SCALE AT A2: 1 : 50	DATE: 18/06/24	DRAWN: DL	CHECKED: Checker
PROJECT NO: 001	DRAWING NO: 1100	REVISION: 1	