




Luxo DESIGN PACK

PRODUCTION LEFT

PRODUCTION BACK

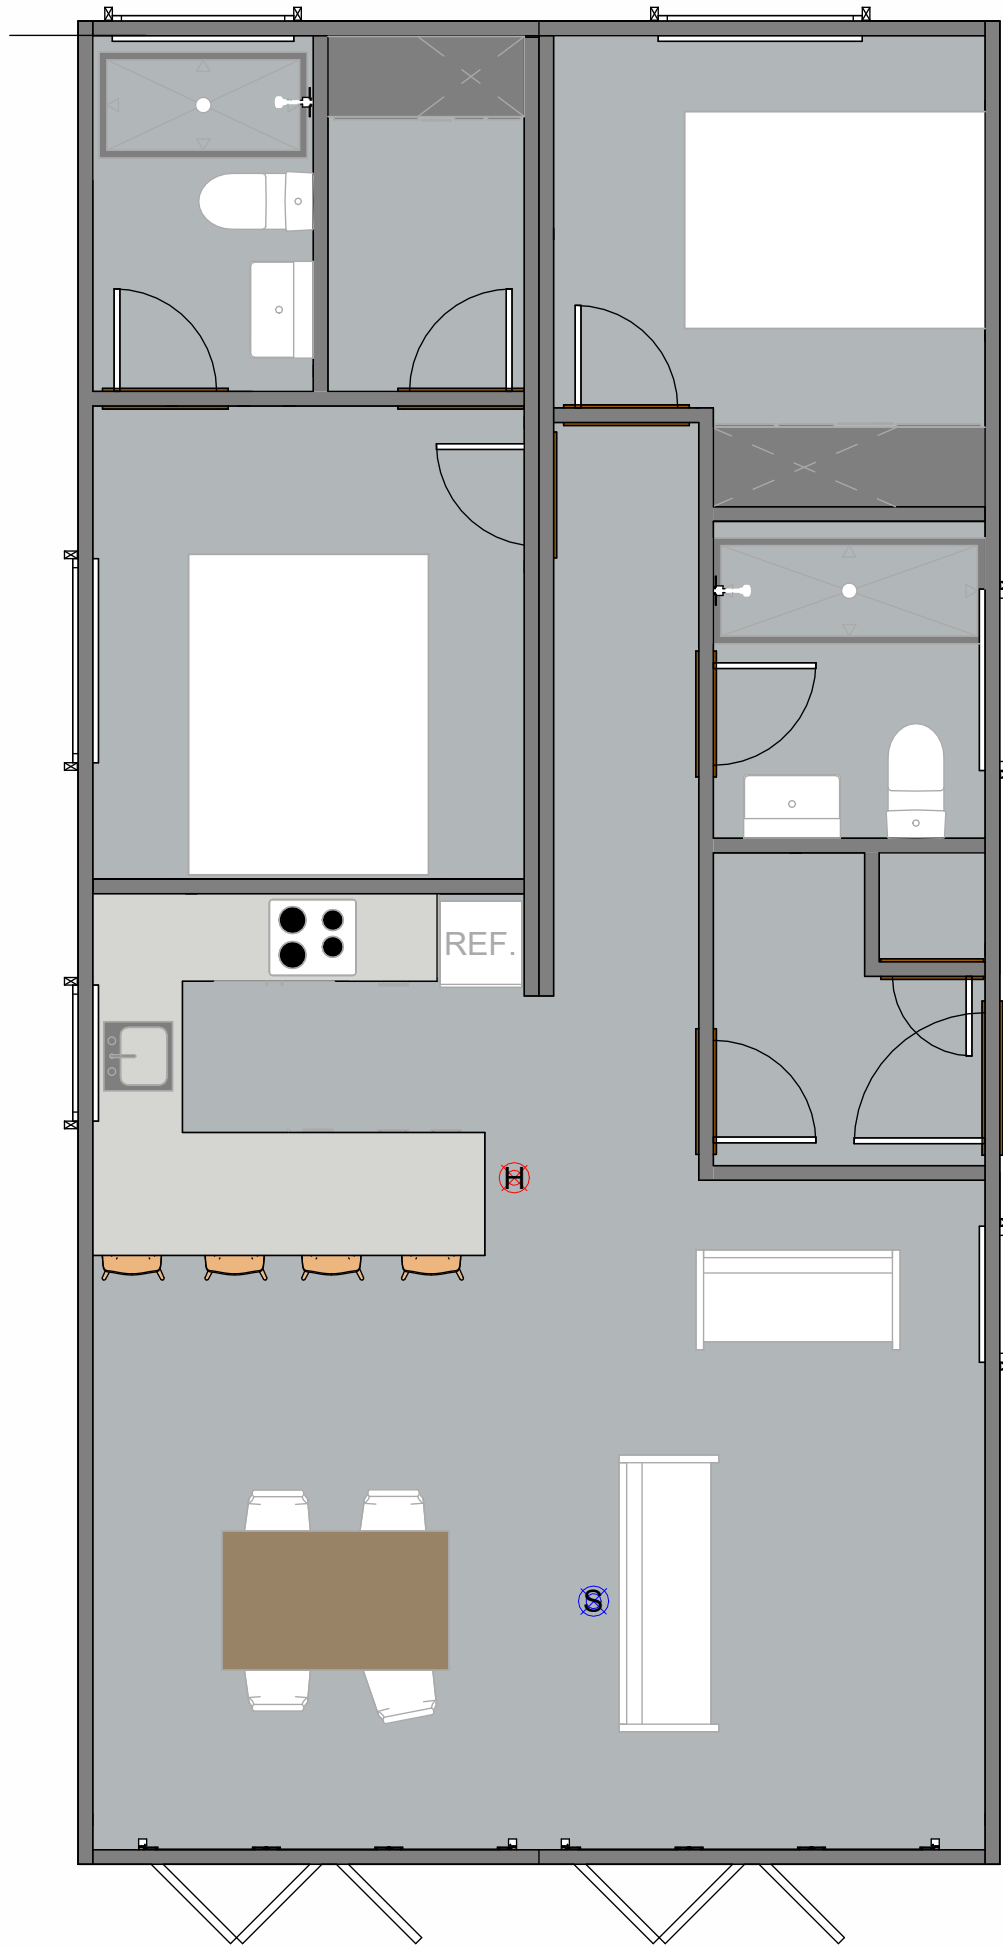

PRODUCTION FRONT

GENERAL ARRANGEMENT
1 : 50


PRODUCTION RIGHT




MODULE SPLIT
1 : 100



ROOF OVERHANG
1 : 100

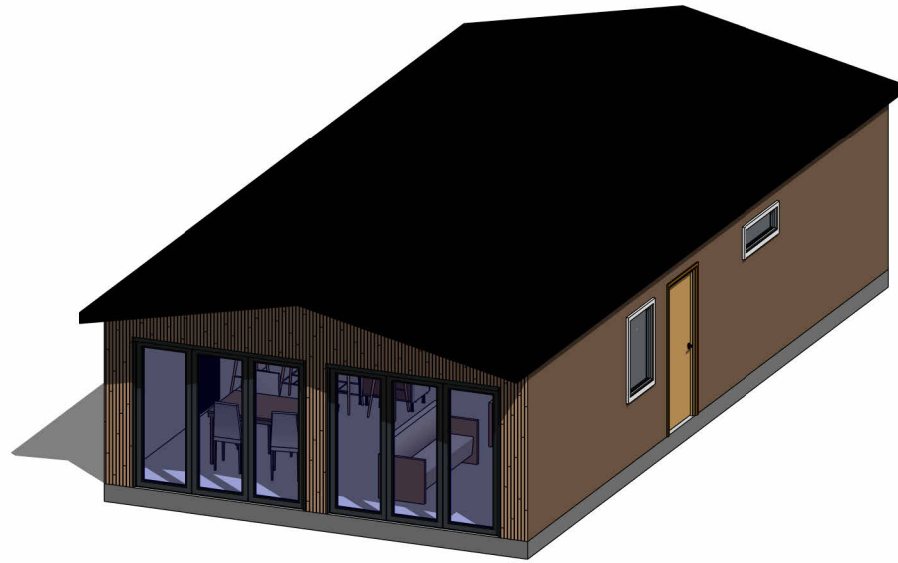

3D EXTERIOR VIEW

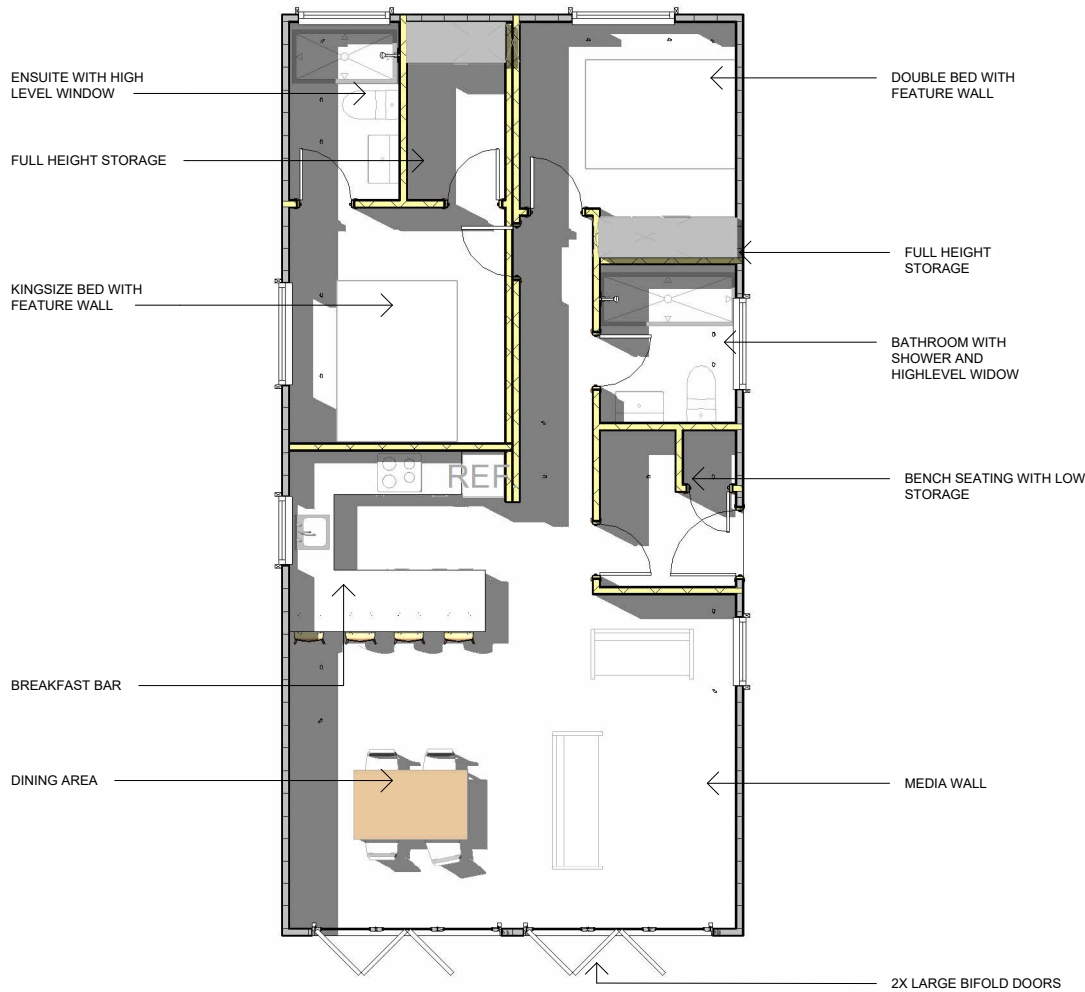

LAYOUT OVERVIEW
1 : 100

Notes:

PLEASE NOTE

Finished dimensions
are may change
slightly due to
manufacturing
tollerances


1	ISSUED FOR PRODUCTION	DL	01.11.24
REV	DESCRIPTION	BY	DATE
STATUS: Project Status			

 **YOUR RETREATS**


Junction 7 Business Park,
Bays D1-5,
Accrington BB5 5JW
www.yourretreats.co.uk

PROJECT
STANDARD LODGE


SITE:	LUXO 2B 40 X 20		
TITLE:	GENERAL ARRANGEMENT		
SCALE AT A2:	DATE:	DRAWN:	CHECKED:
As indicated	18/06/24	DL	Checker
PROJECT NO:	DRAWING NO:	REVISION:	
001	1000	1	

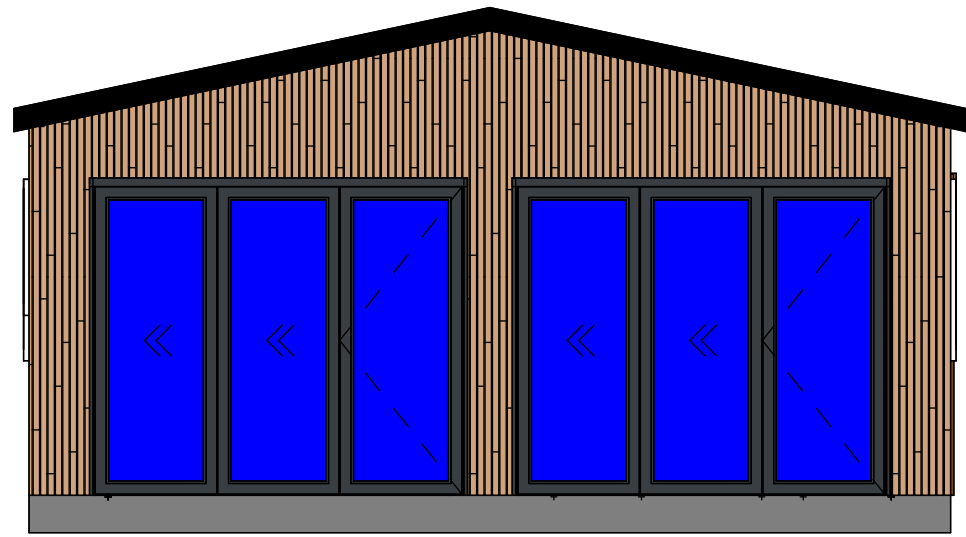

PRODUCTION FRONT
FRONT
1 : 50

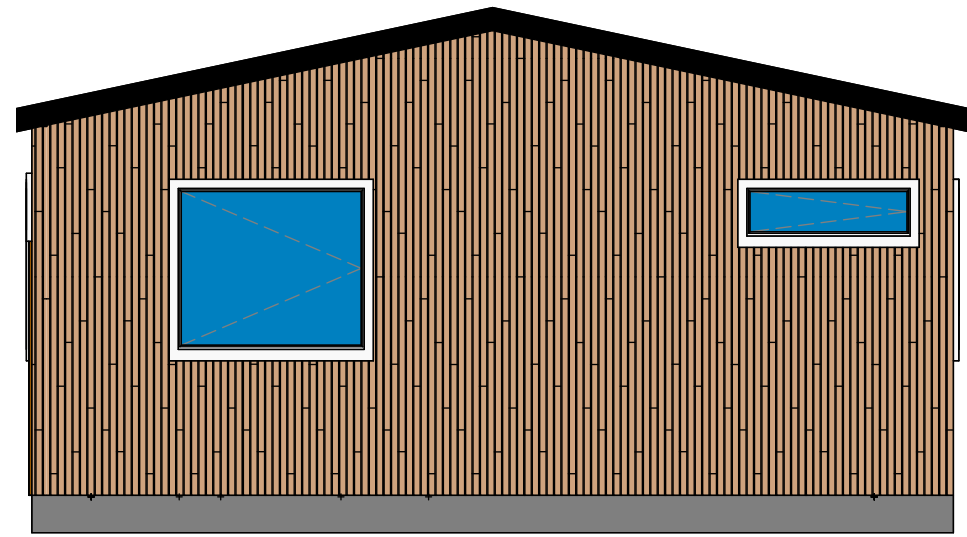


PRODUCTION BACK
BACK
1 : 50

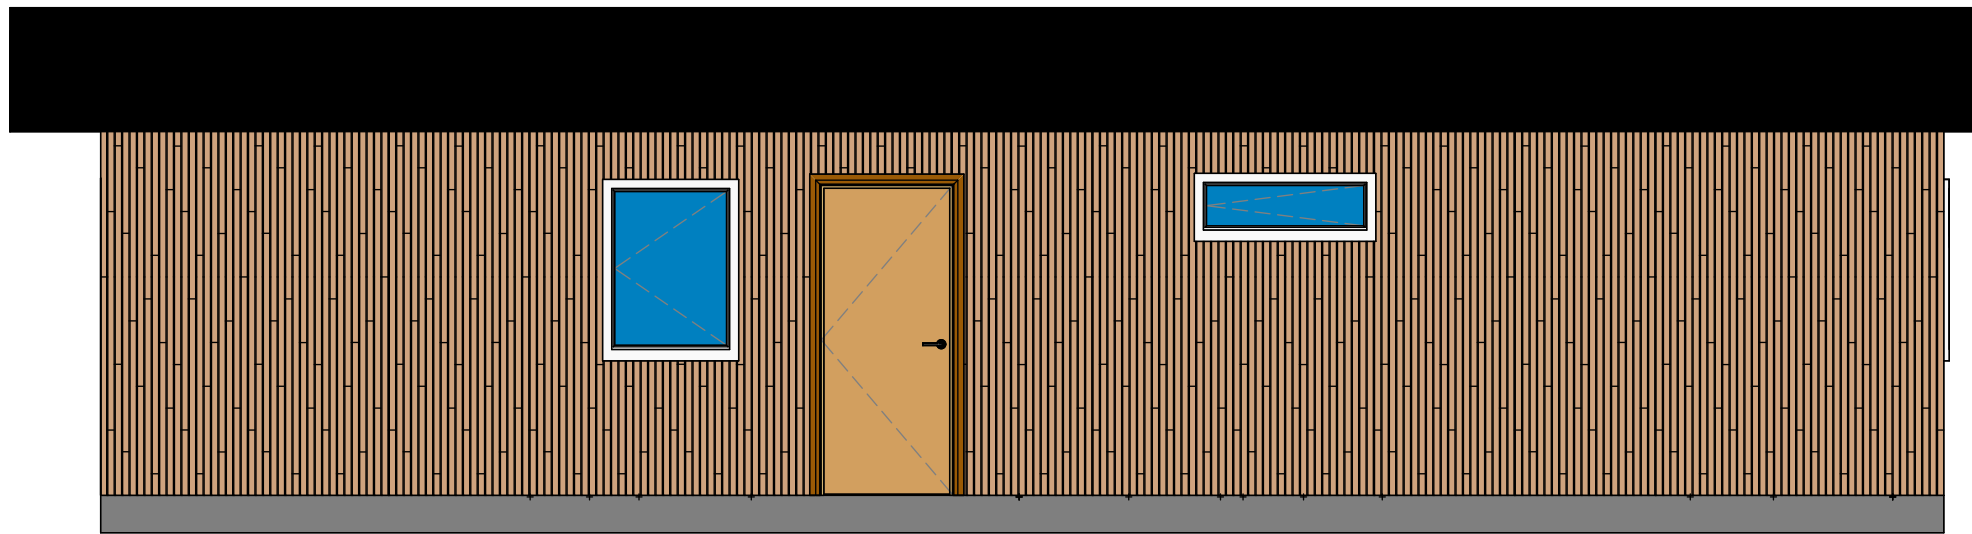

RIGHT
1 : 50

PRODUCTION RIGHT

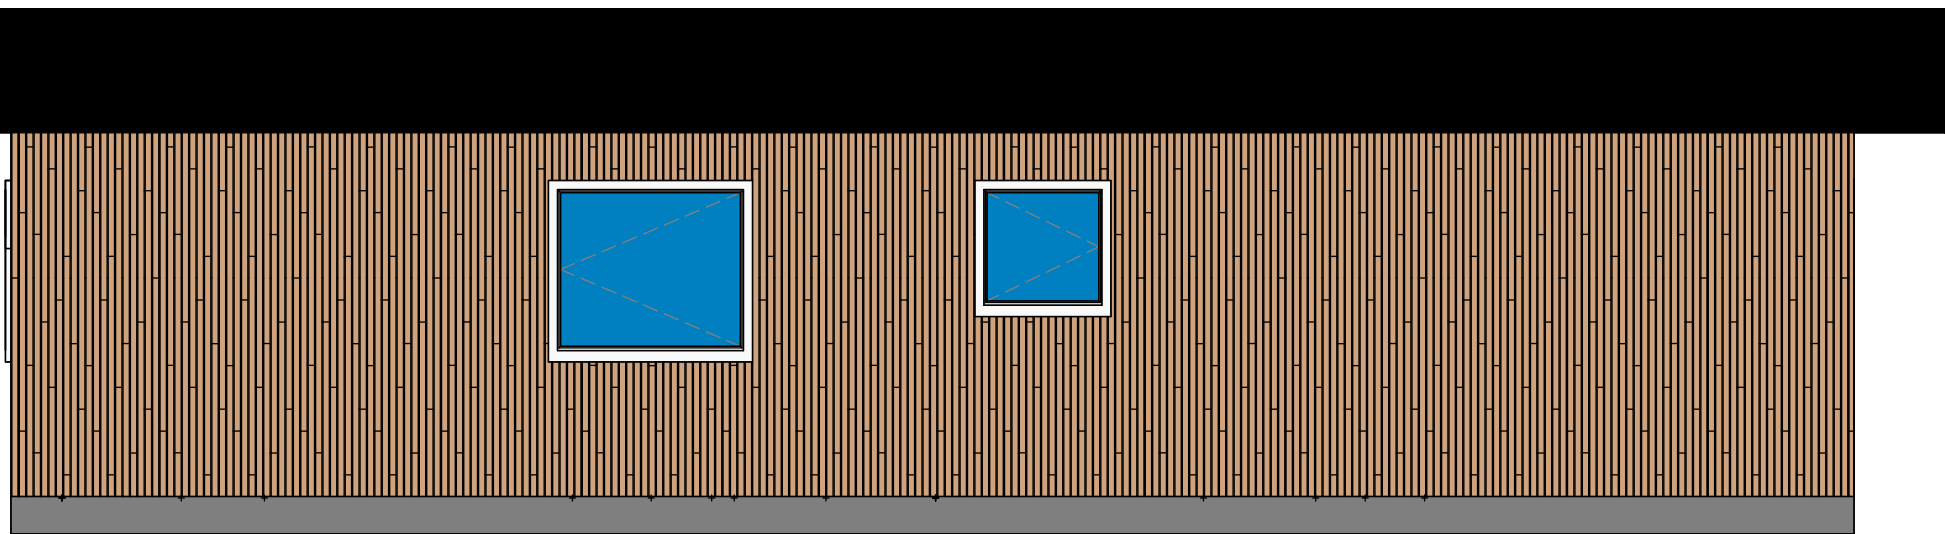

LEFT
1 : 50

PRODUCTION LEFT

BLACK TILED
ROOF →

VINYLTIT OAK
TURNER
MALT
CLADDING
WITH BLACK
SHADOW
GAP →

Notes:

THE SIZES STATED ON THE ELEVATIONS
ARE THE FINISHED MAUFACTURED SIZES.

1	ISSUED FOR INFORMATION		28.10.24
REV	DESCRIPTION	BY	DATE
STATUS: Project Status			

 **YOUR RETREATS**

Junction 7 Business Park,
Bays D1-5,
Accrington BB5 5JW
www.yourretreats.co.uk

PROJECT
STANDARD LODGE

SITE: LUXO 2B 40 X 20			
TITLE: ELEVATIONS			
SCALE AT A2: 1 : 50	DATE: 18/06/24	DRAWN: DL	CHECKED: Checker
PROJECT NO: 001	DRAWING NO: 1100	REVISION: 1	