



# Luxo DESIGN PACK


44ft x 13ft - 2 Bedroom



PRODUCTION LEFT


PRODUCTION RIGHT

PRODUCTION BACK

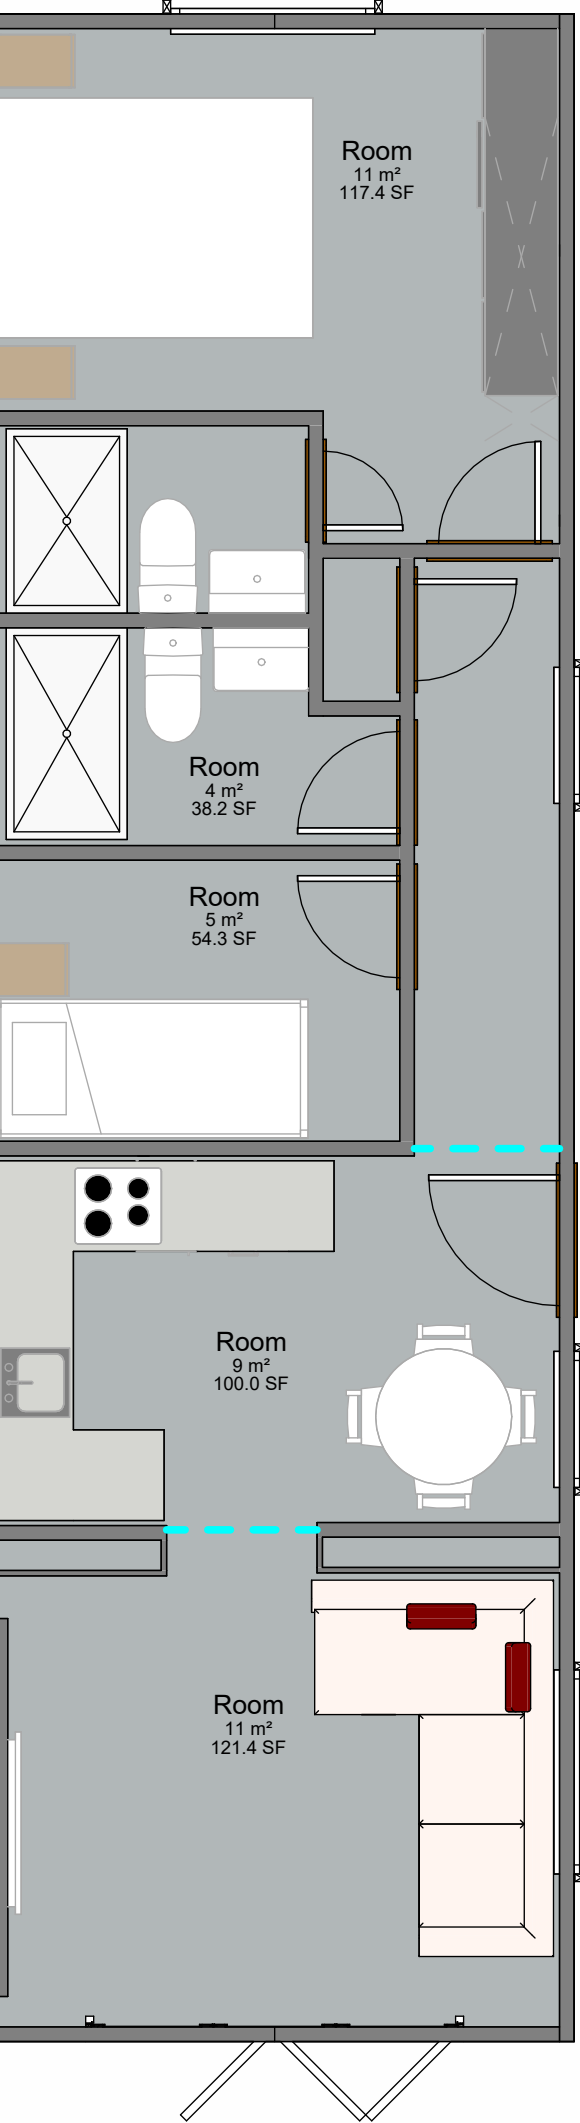

PRODUCTION FRONT

GENERAL ARRANGEMENT  
1 : 50

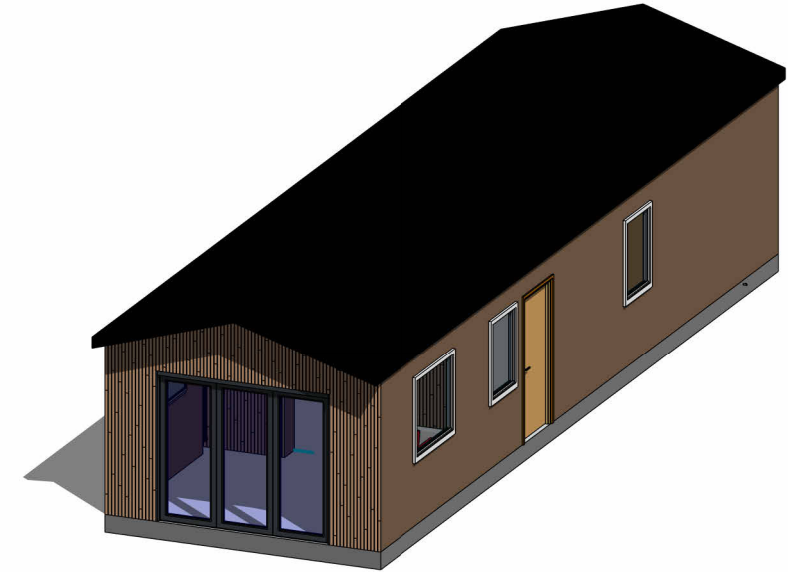

3D EXTERIOR VIEW



ROOF OVERHANG  
1 : 100

MASTER BEDROOM WITH DOUBLE BED AND FEATURE LED WALL

ENSUITE WITH SHOWER AND HIGHLEVEL WINDOW

SECOND BEDROOM WITH BUNK BEDS. UNDER BED STORAGE AND SMALL WARDROBE

KITCHEN/DINER WITH FULL EQUIPPED KITCHEN

FEATURE MEDIA WALL AND SHELVING UNITS

FULL HEIGHT LED STORAGE

BOILER ROOM

MAIN BATHROOM WITH SHOWER AND HIGHLEVEL WINDOW

CONCEALED POCKET DOOR

LIVING ROOM AREA WITH L SHAPED SOFA

LAYOUT OVERVIEW

Notes:

PLEASE NOTE  
Finished dimensions are may change slightly due to manufacturing tollerances


|                        |                        |    |      |
|------------------------|------------------------|----|------|
| 1                      | ISSUED FOR INFORMATION |    |      |
| REV                    | DESCRIPTION            | BY | DATE |
| STATUS: Project Status |                        |    |      |

 **YOUR RETREATS**


Junction 7 Business Park,  
Bays D1-5,  
Accrington BB5 5JW  
[www.yourretreats.co.uk](http://www.yourretreats.co.uk)

|               |
|---------------|
| PROJECT       |
| STANDARD PACK |
|               |

|              |                     |           |          |
|--------------|---------------------|-----------|----------|
| SITE:        | LUXO 44 x 13 2B     |           |          |
| TITLE:       | GENERAL ARRANGEMENT |           |          |
| SCALE AT A2: | DATE:               | DRAWN:    | CHECKED: |
| As indicated | 18/06/24            | DL        | Checker  |
| PROJECT NO:  | DRAWING NO:         | REVISION: |          |
| 001          | 1000                | 1         |          |

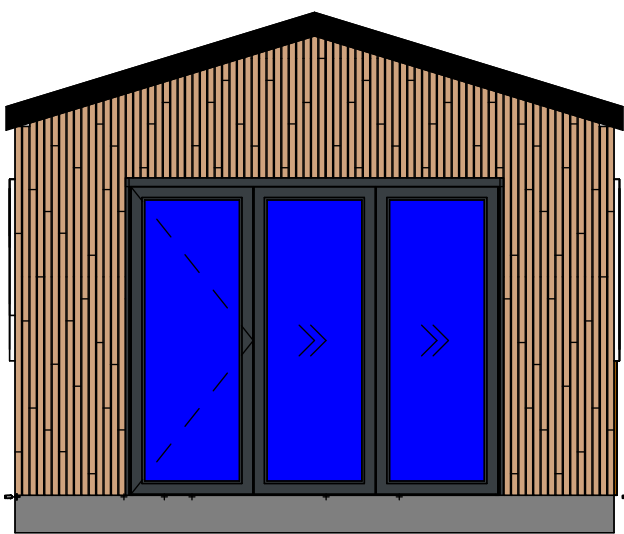


PRODUCTION FRONT  
**FRONT**  
1 : 50

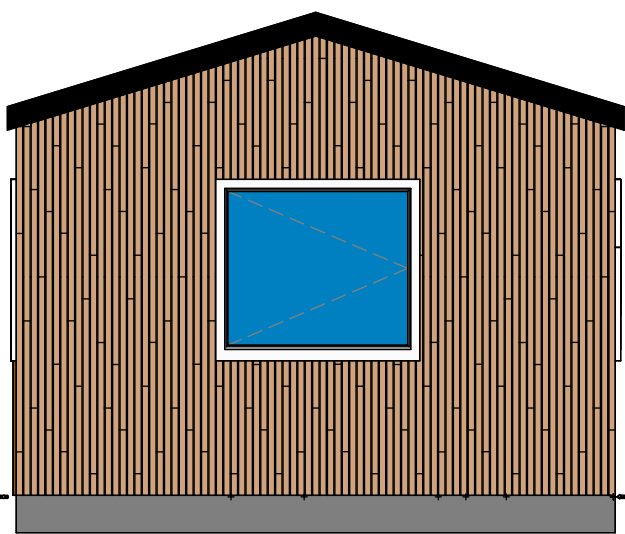

PRODUCTION BACK  
**BACK**  
1 : 50


BLACK TILED ROOF

VINYLTIT OAK TURNER  
MALT CLADDING  
WITH BLACK  
SHADOW GAP

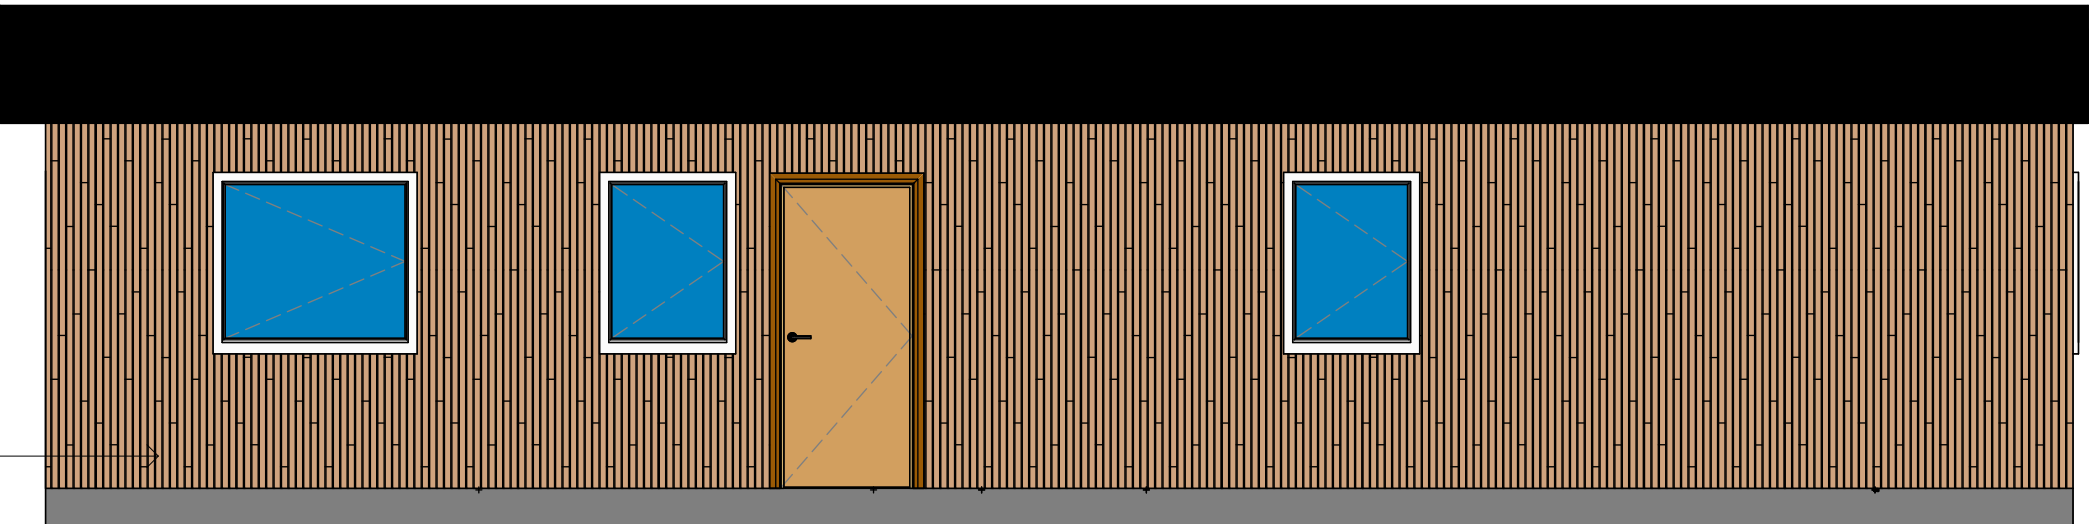

**RIGHT**  
1 : 50

PRODUCTION RIGHT

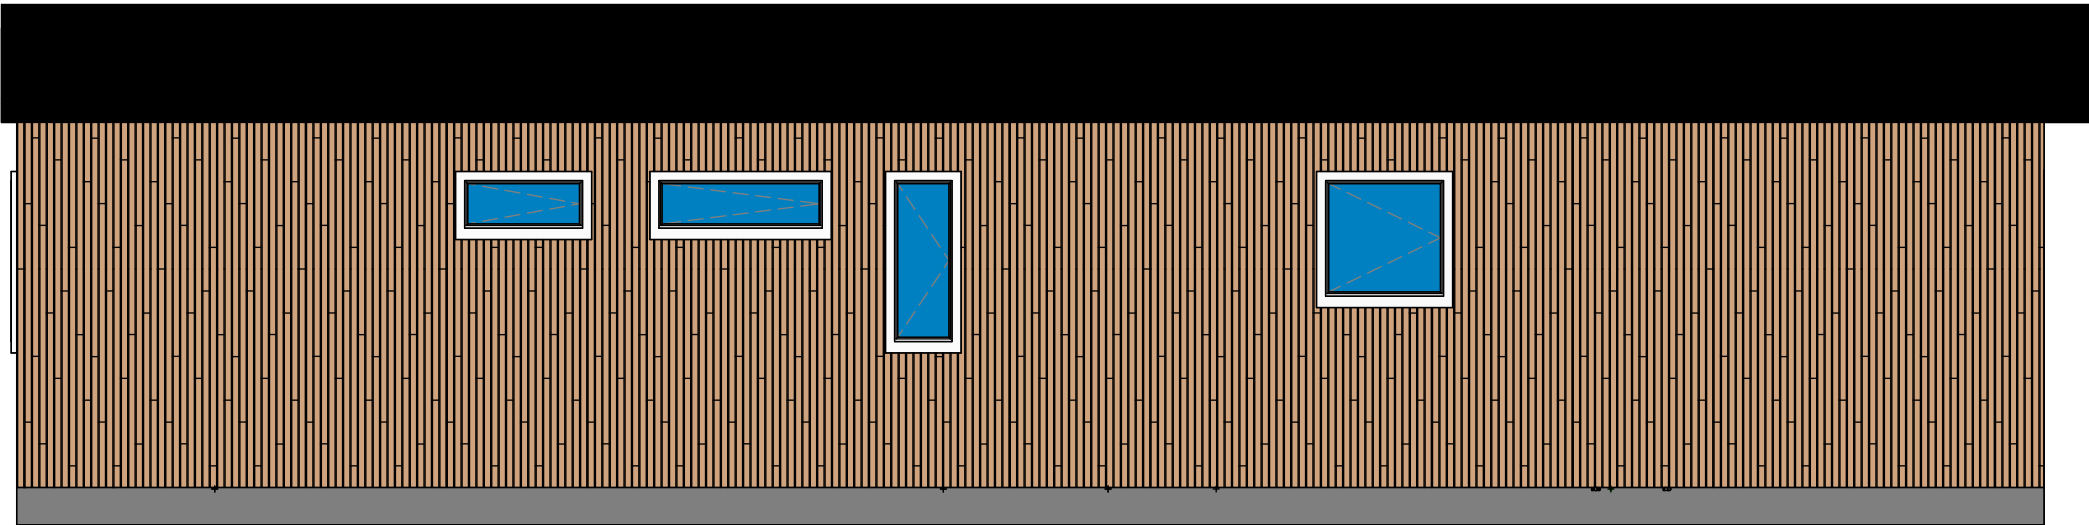

**LEFT**  
1 : 50

PRODUCTION LEFT

Notes:

- HORIZONTAL DIMENSION TAKEN FROM STRUCTURE EDGE.
- VERTICAL DIMENSIONS TAKEN FROM INTNERAL FINISHED FLOOR LEVEL.
- AN ADDITIONAL 760mm WILL BE ADDED TO THE OVERALL HEIGHT WITH THE CHASSIS AND FLOOR CASSETTE.
- FINISHED DIMENSIONS MAY VARY SLIGHTLY DUE TO MANUFACTURING BUILD UP TOLLETRANCES.

|                        |                        |    |      |
|------------------------|------------------------|----|------|
| 1                      | ISSUED FOR INFORMATION |    |      |
| REV                    | DESCRIPTION            | BY | DATE |
| STATUS: Project Status |                        |    |      |

 **YOUR RETREATS**

Junction 7 Business Park,  
Bays D1-5,  
Accrington BB5 5JW  
[www.yourretreats.co.uk](http://www.yourretreats.co.uk)

|               |
|---------------|
| PROJECT       |
| STANDARD PACK |
|               |

|              |  |  |             |                 |        |           |          |            |  |  |  |
|--------------|--|--|-------------|-----------------|--------|-----------|----------|------------|--|--|--|
| SITE:        |  |  |             | LUXO 44 x 13 2B |        |           |          |            |  |  |  |
| TITLE:       |  |  |             |                 |        |           |          | ELEVATIONS |  |  |  |
| SCALE AT A2: |  |  | DATE:       |                 | DRAWN: |           | CHECKED: |            |  |  |  |
| 1 : 50       |  |  | 18/06/24    |                 | DL     |           | Checker  |            |  |  |  |
| PROJECT NO:  |  |  | DRAWING NO: |                 |        | REVISION: |          |            |  |  |  |
| 001          |  |  | 1100        |                 |        | 1         |          |            |  |  |  |