




Marka 2 DESIGN PACK

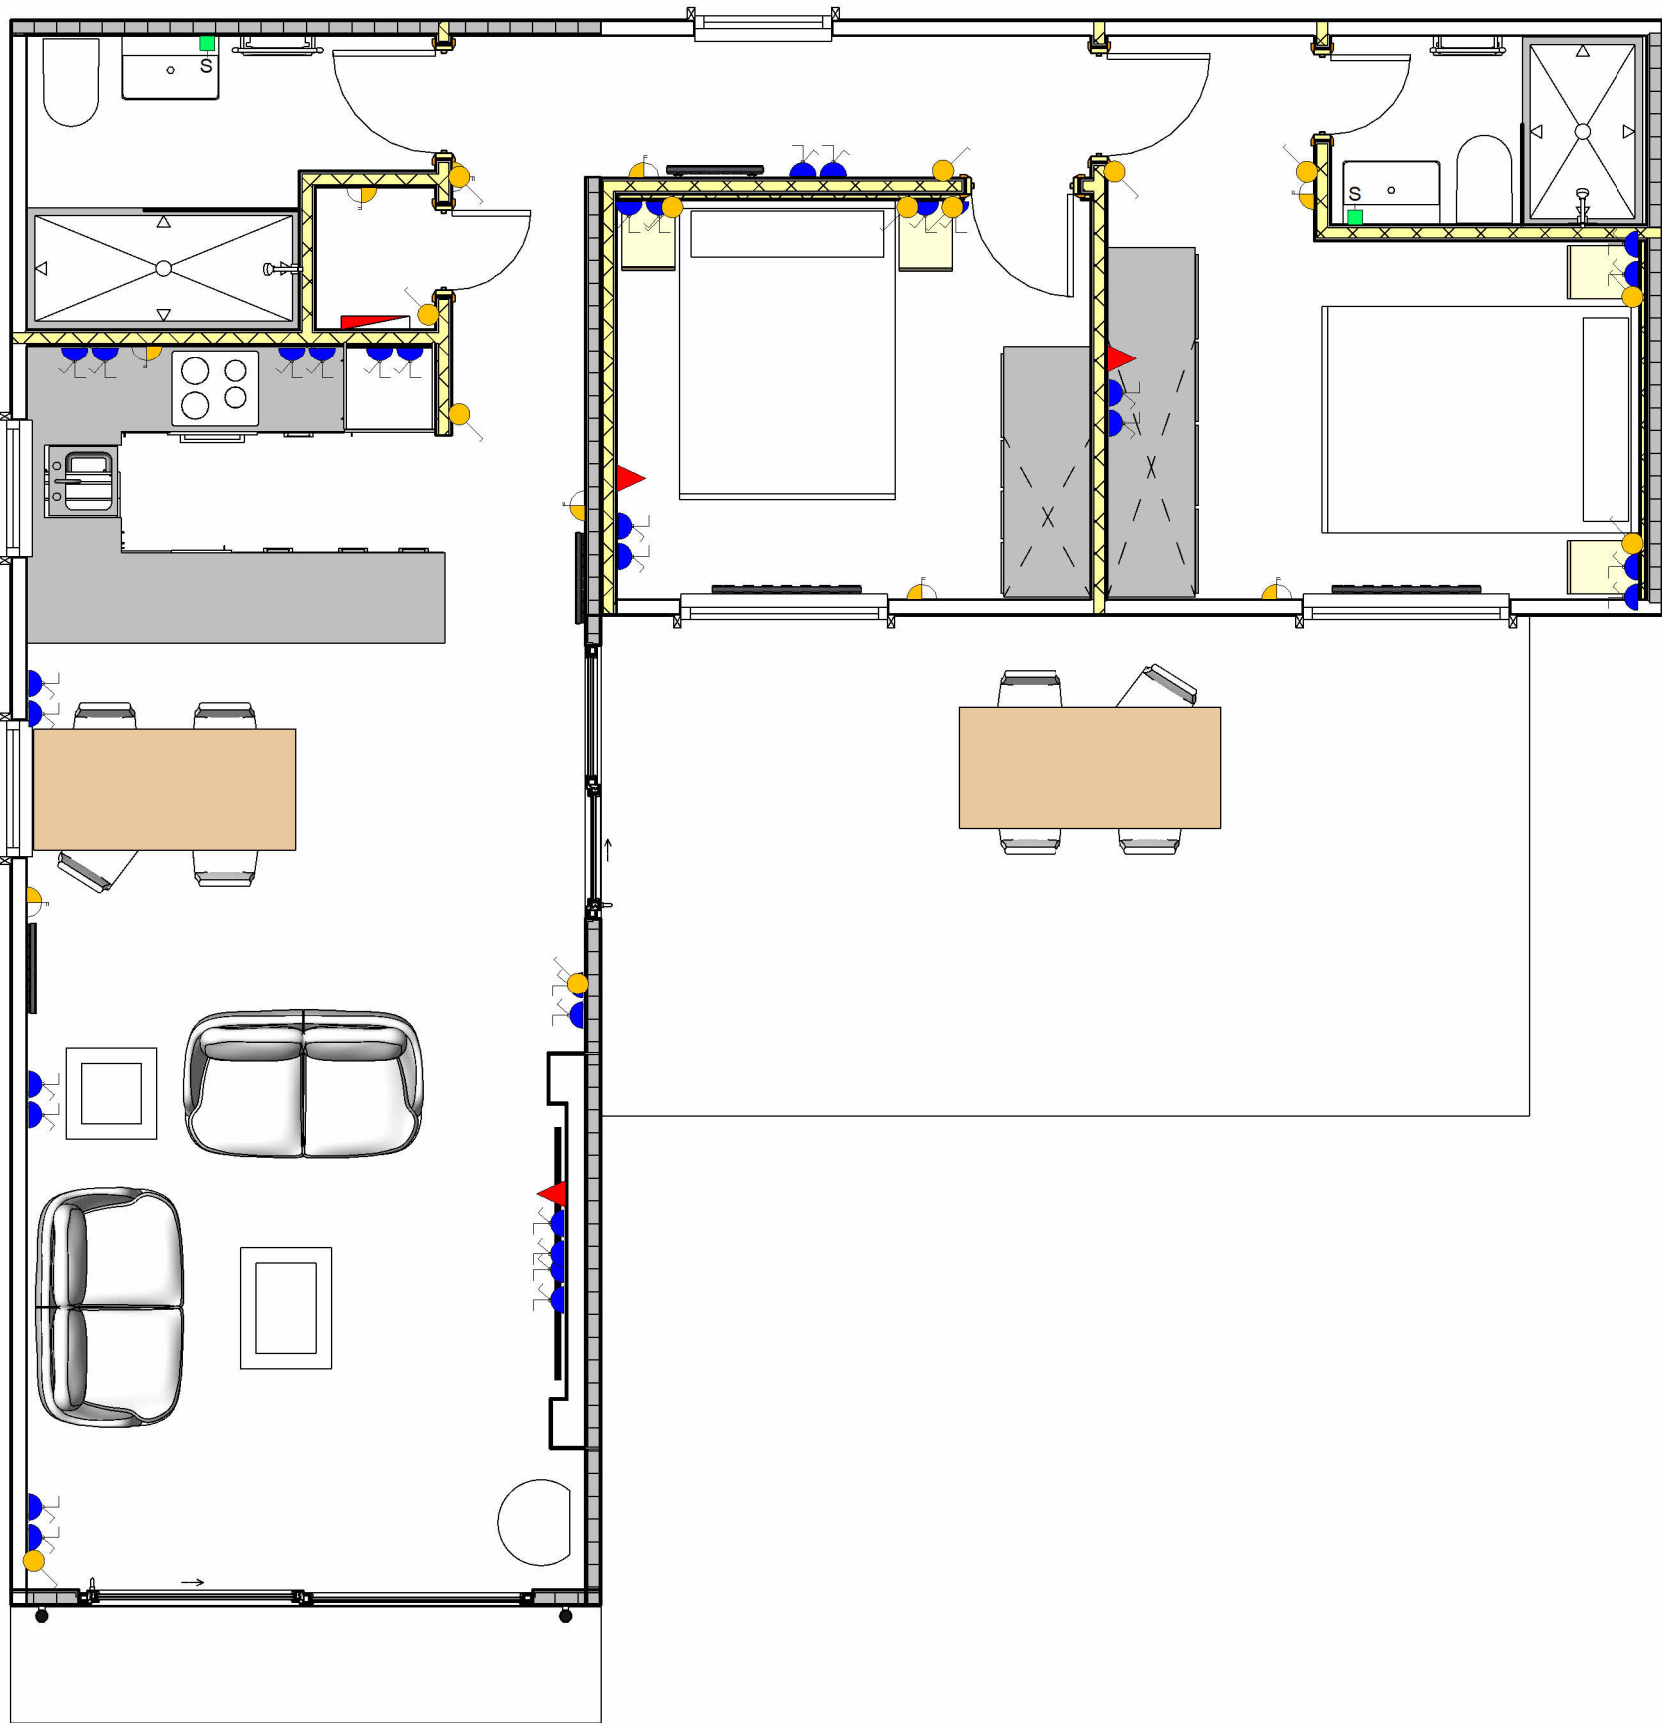

1

VISUALISATION

1 : 50

Notes:

4	UPDATED TO COMMENTS	DL	11.10.24
3	ISSUED FOR SIGN OFF	DL	Date 6
2	SECOND ISSUE	DL	13.08.24
1	FIRST ISSUE	DL	26.06.24
REV	DESCRIPTION	BY	DATE

STATUS: FOR INFORMATION

 **YOUR RETREATS**

Junction 7 Business Park,
Bays D1-5,
Accrington BB5 5JW
www.yourretreats.co.uk

PROJECT

CHRIS-ELLA LODGE

SITE:


MARKA 2 LODGE

TITLE:

VISUALISATIONS

SCALE AT A2: 1 : 50	DATE: 23/07/24	DRAWN: DL	CHECKED: Checker
PROJECT NO: 01	DRAWING NO: 0000	REVISION: 4	

PRODCUTION LEFT

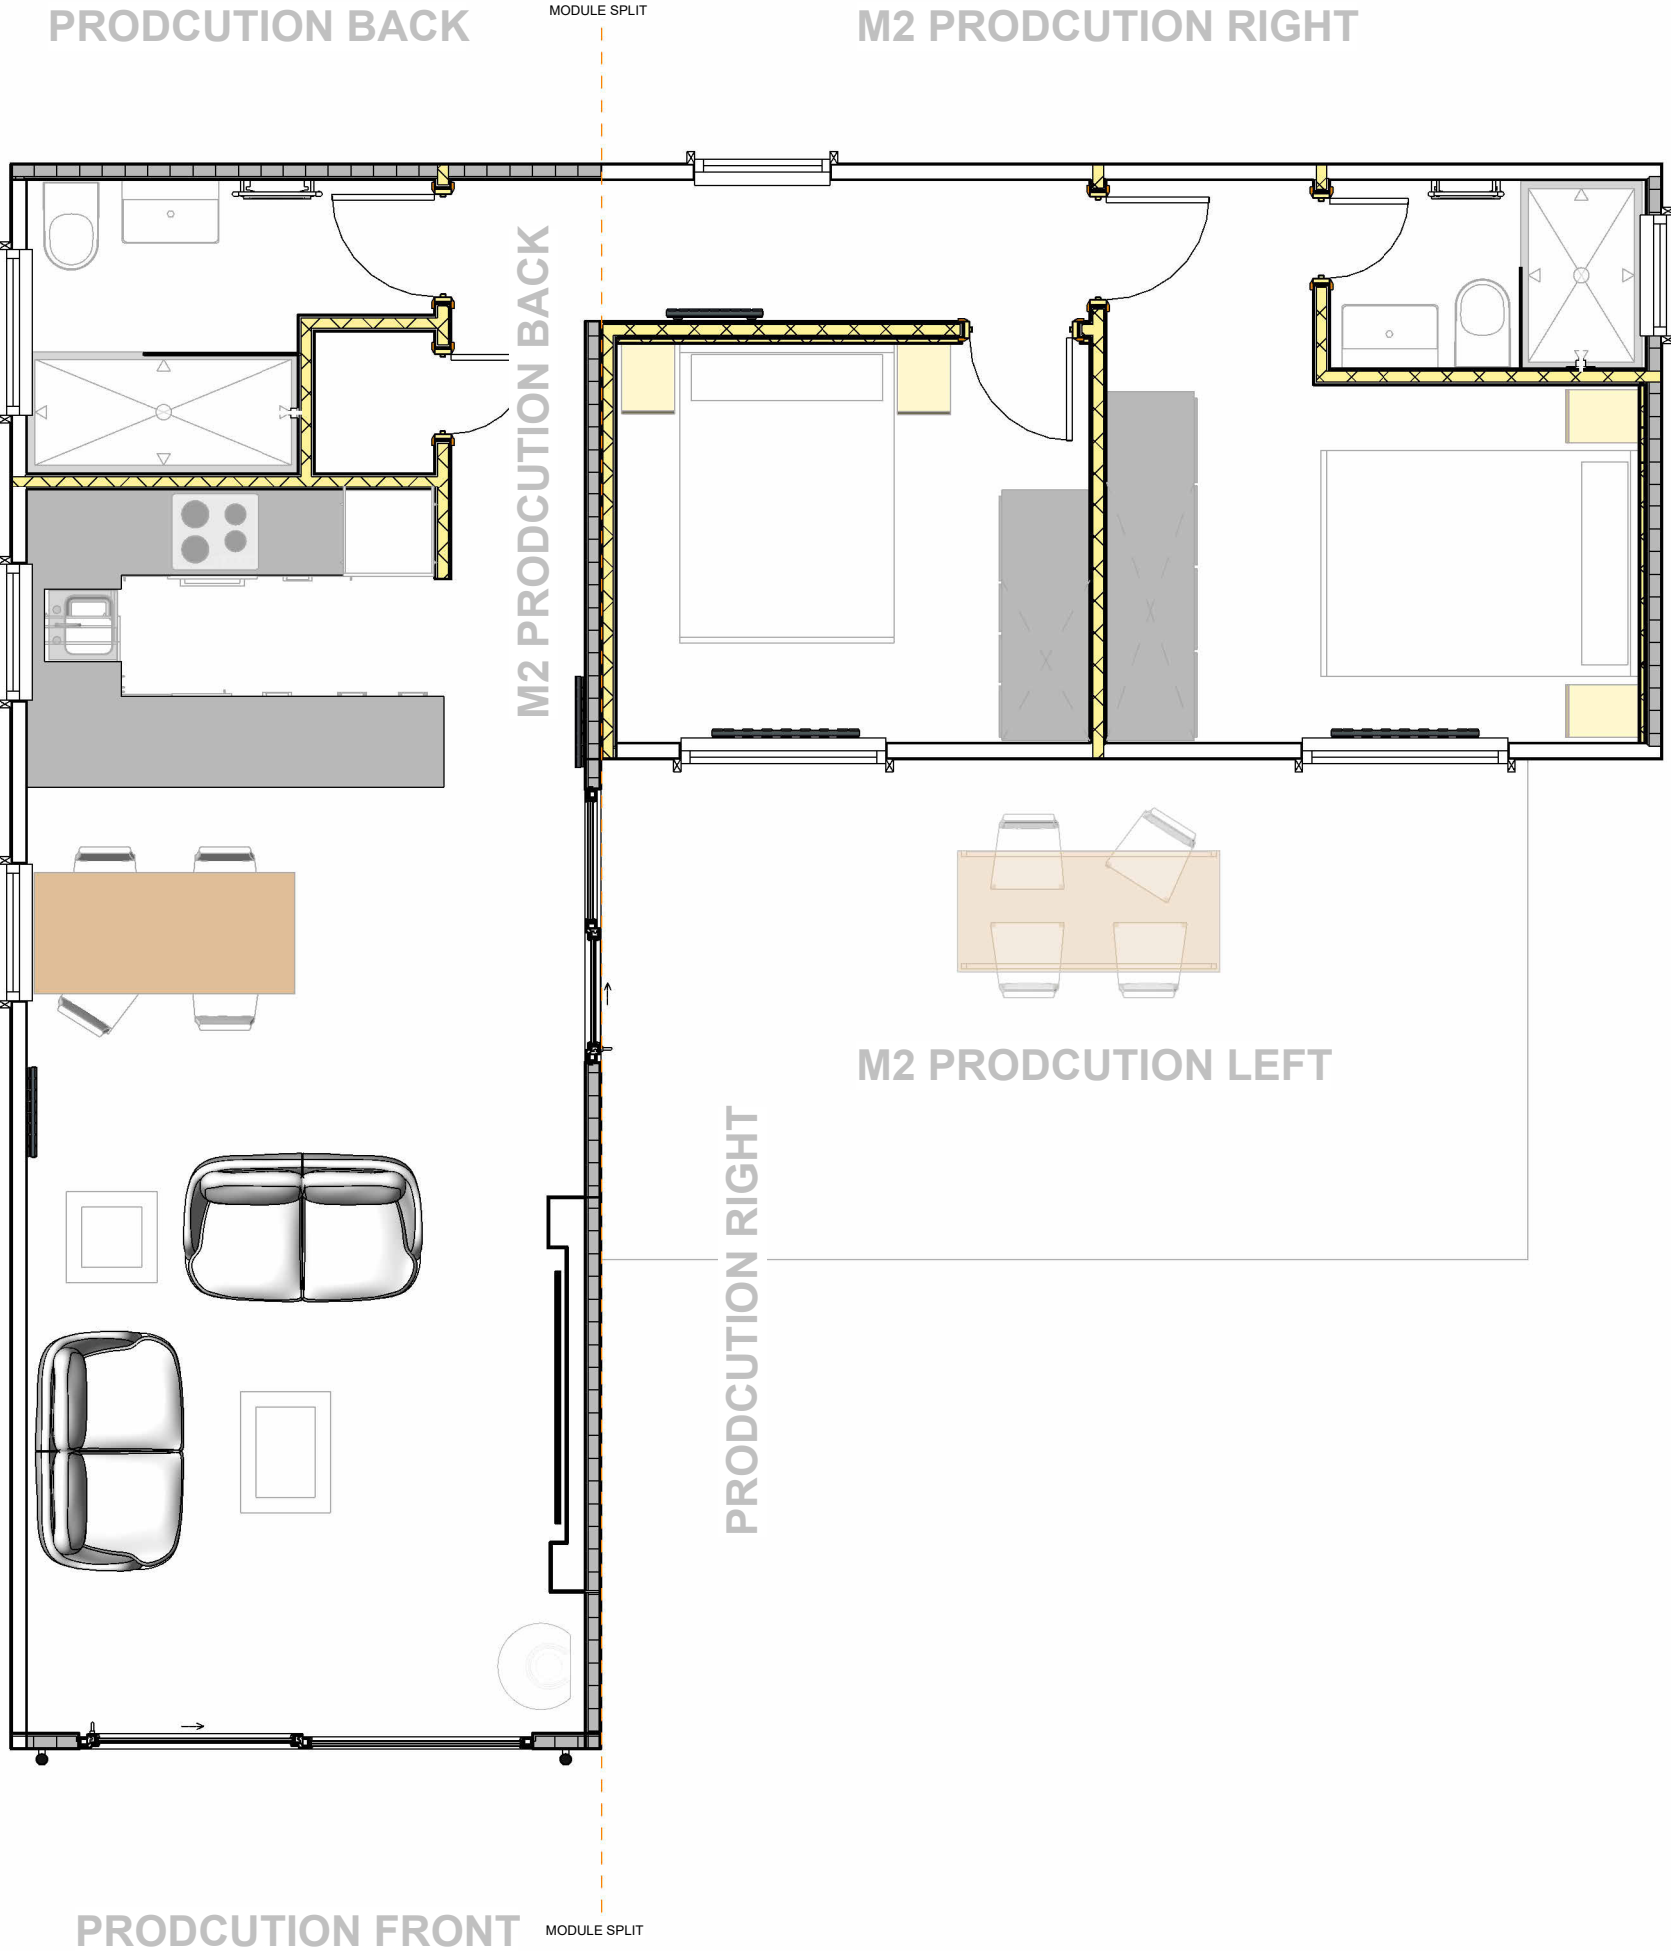


PRODCUTION FRONT

GENERAL ARRANGEMENT


1 : 50

M2 PRODCUTION FRONT

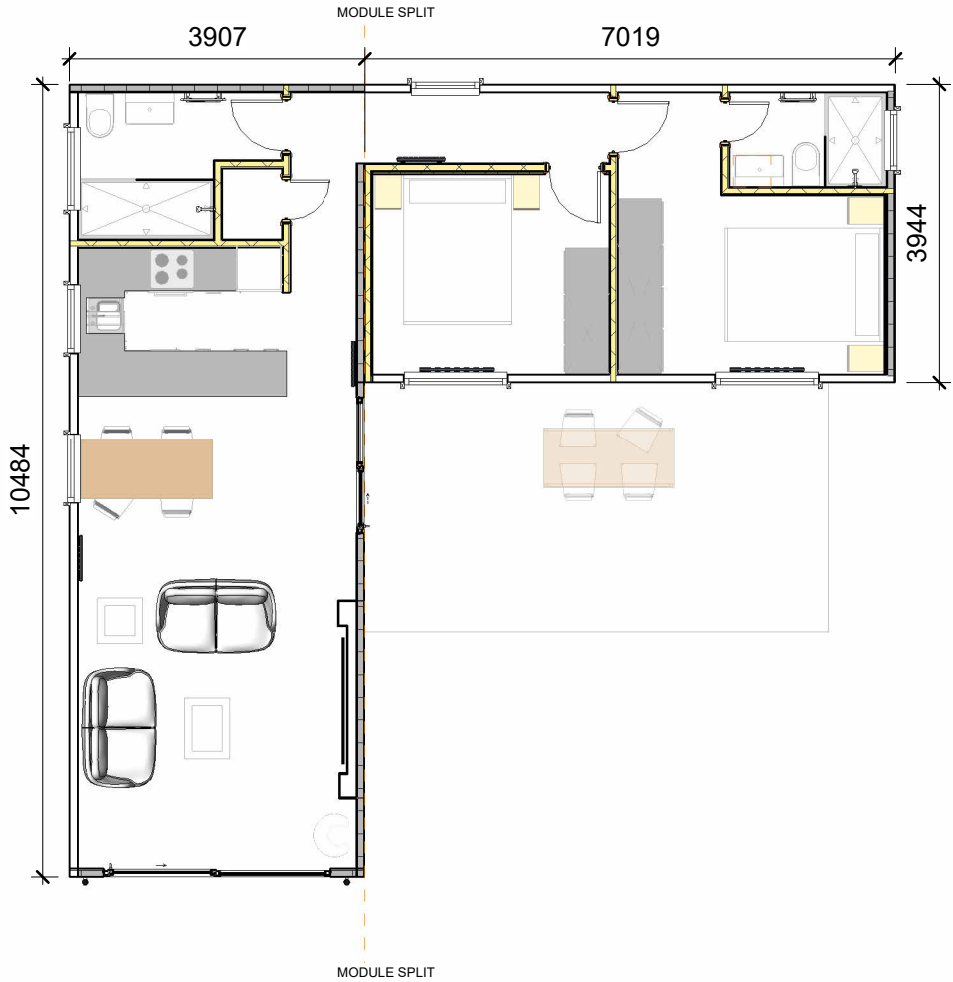

MODULE SPLIT

1 : 100

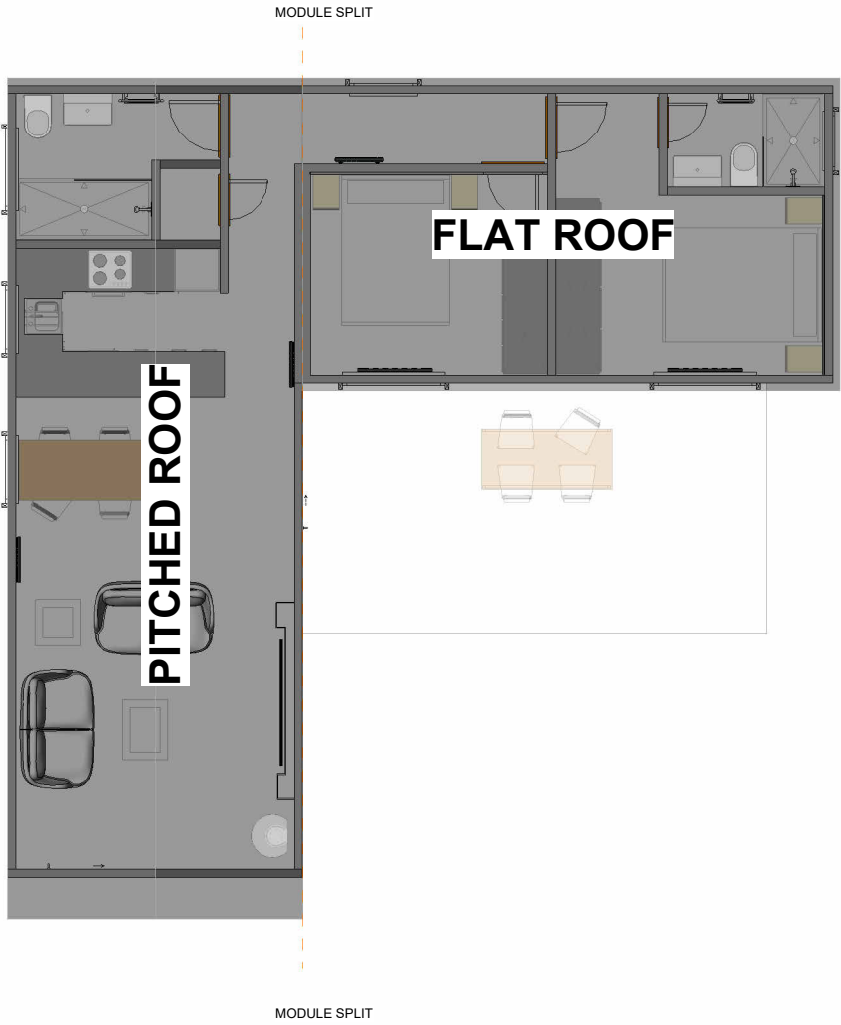

ROOF LAYOUT

1 : 100

Notes:

2	UPDATED TO COMMENTS	DL	11.10.24
1	ISSUED FOR REVIEW	DL	29.08.24
REV	DESCRIPTION	BY	DATE
STATUS: FOR INFORMATION			

**YOUR RETREATS**

Junction 7 Business Park,
Bays D1-5,
Accrington BB5 5JW
www.yourretreats.co.uk

PROJECT
CHRIS-ELLA LODGE


SITE:

MARKA 2 LODGE

TITLE:

GENERAL ARRANGEMENT

SCALE AT A2:	DATE:	DRAWN:	CHECKED:
As indicated	23/07/24	DL	Checker
PROJECT NO:	DRAWING NO:	REVISION:	
01	1000	2	

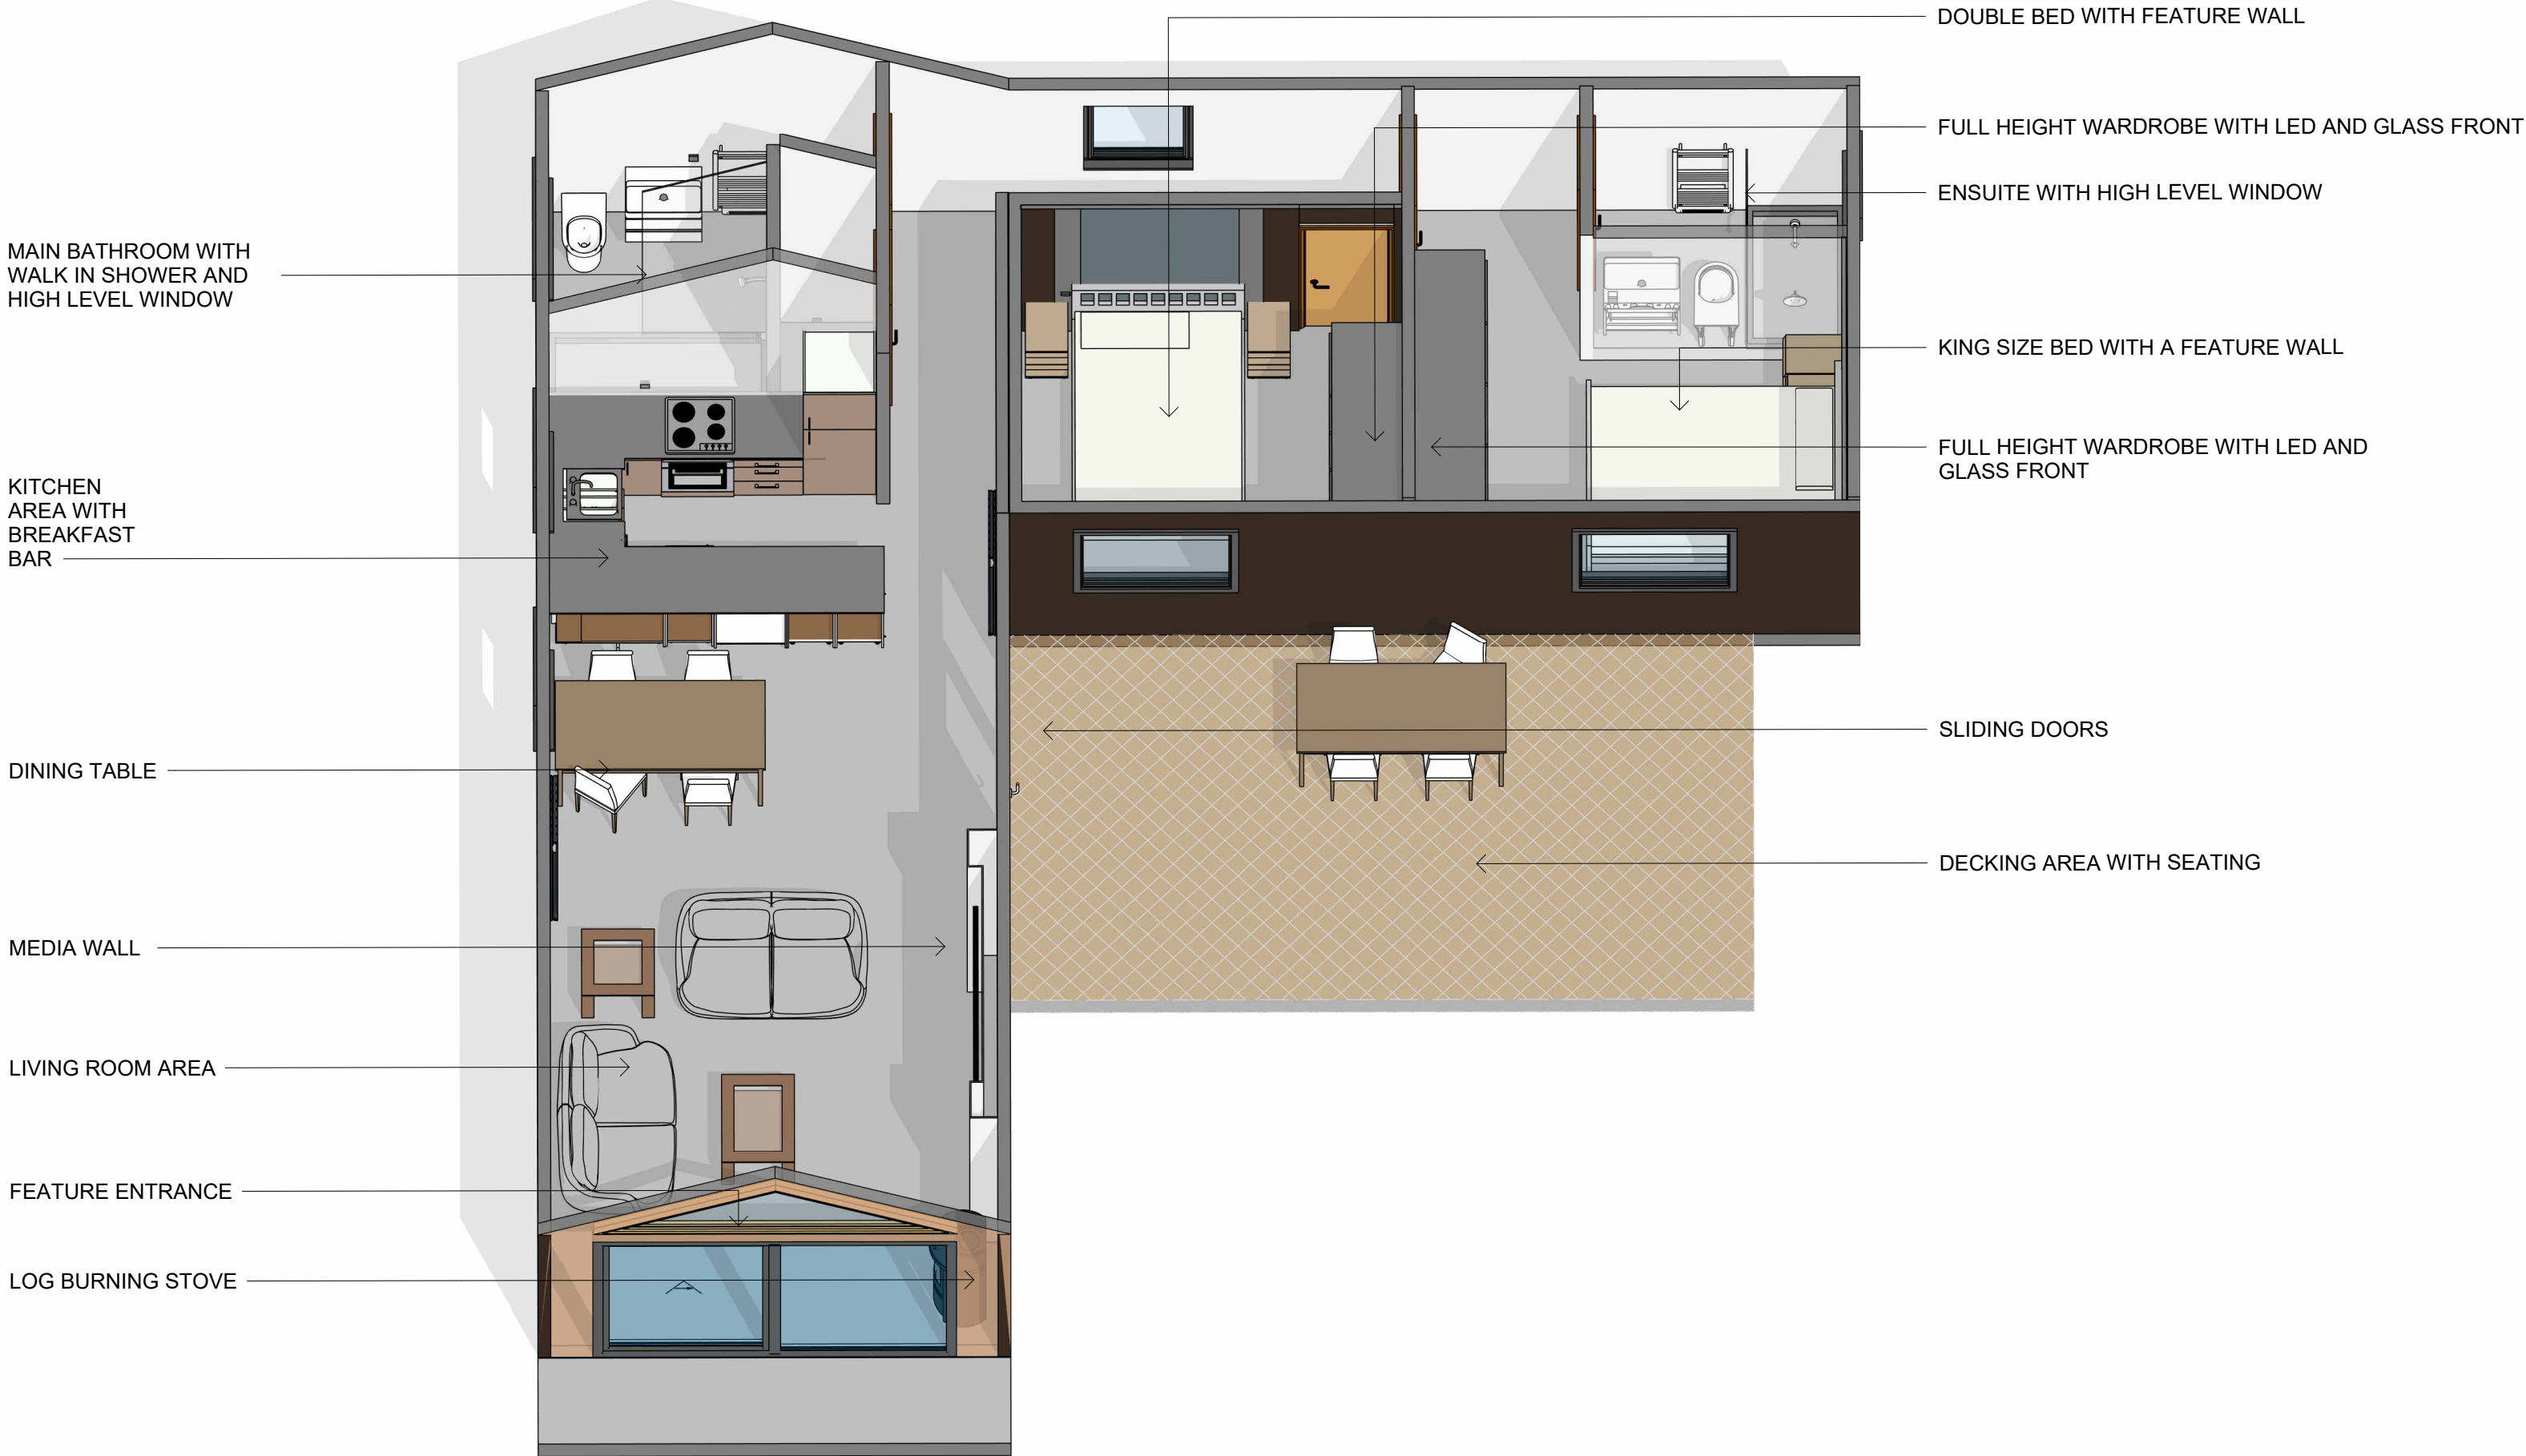

Notes:

2	UPDATED TO COMMENTS	DL	11.10.24
1	ISSUED FOR REVIEW	DL	29.08.24
REV	DESCRIPTION	BY	DATE

STATUS: FOR INFORMATION

 **YOUR RETREATS**

Junction 7 Business Park,
Bays D1-5,
Accrington BB5 5JW
www.yourretreats.co.uk

PROJECT


CHRIS-ELLA LODGE

SITE: MARKA 2 LODGE

TITLE: GENERAL ARRANGEMENT OVERVIEW

SCALE AT A2:	DATE: 23/07/24	DRAWN: DL	CHECKED: Checker
PROJECT NO: 01	DRAWING NO: 1002	REVISION: 2	

ELEVATION 4

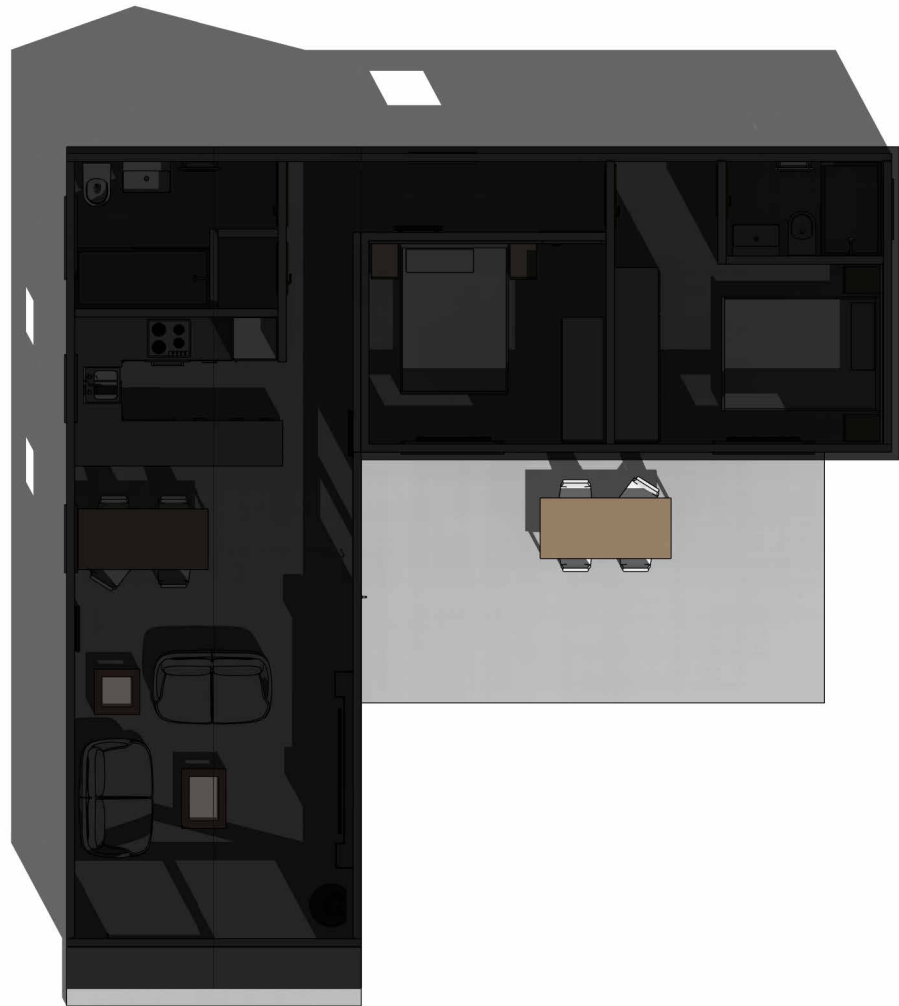

ELEVATION 1


ELEVATION 3

VINYLTIT OAK
TURNER MALT
CLADDING
WITH BLACK
SHADOW GAP

PLASTIC TILE
ROOF WITH
FRONT OVER
HANG AND
BUILT IN LED
LIGHTING

EPDM ROOF


ELEVATION 2

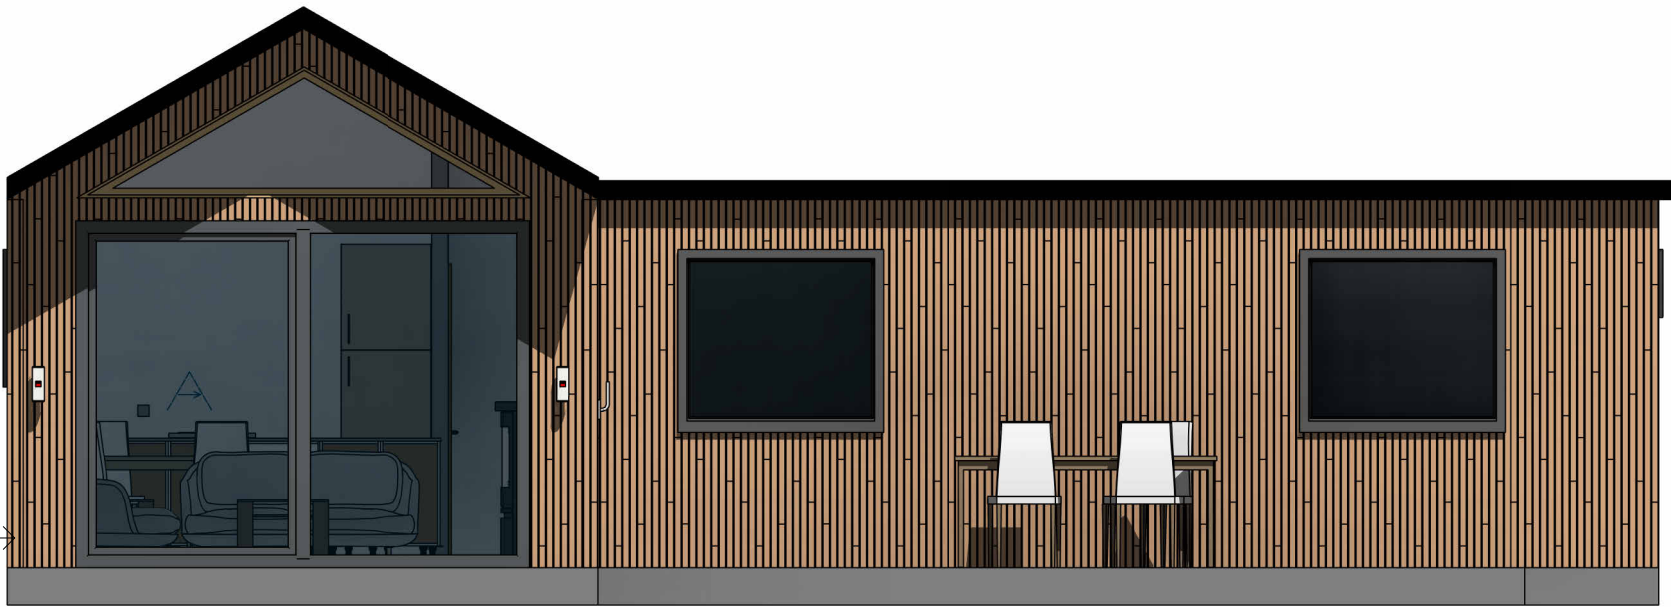


ELEVATION 1



ELEVATION 2

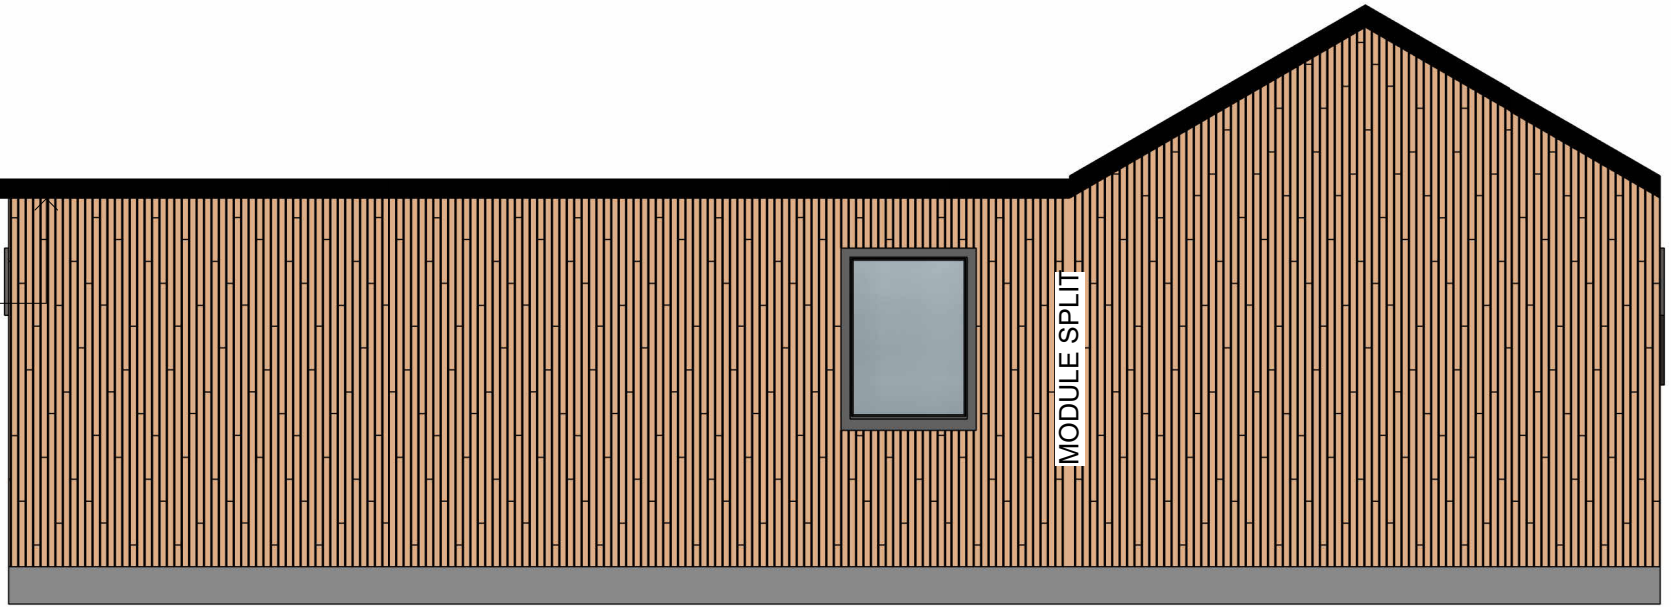

ELEVATION 3

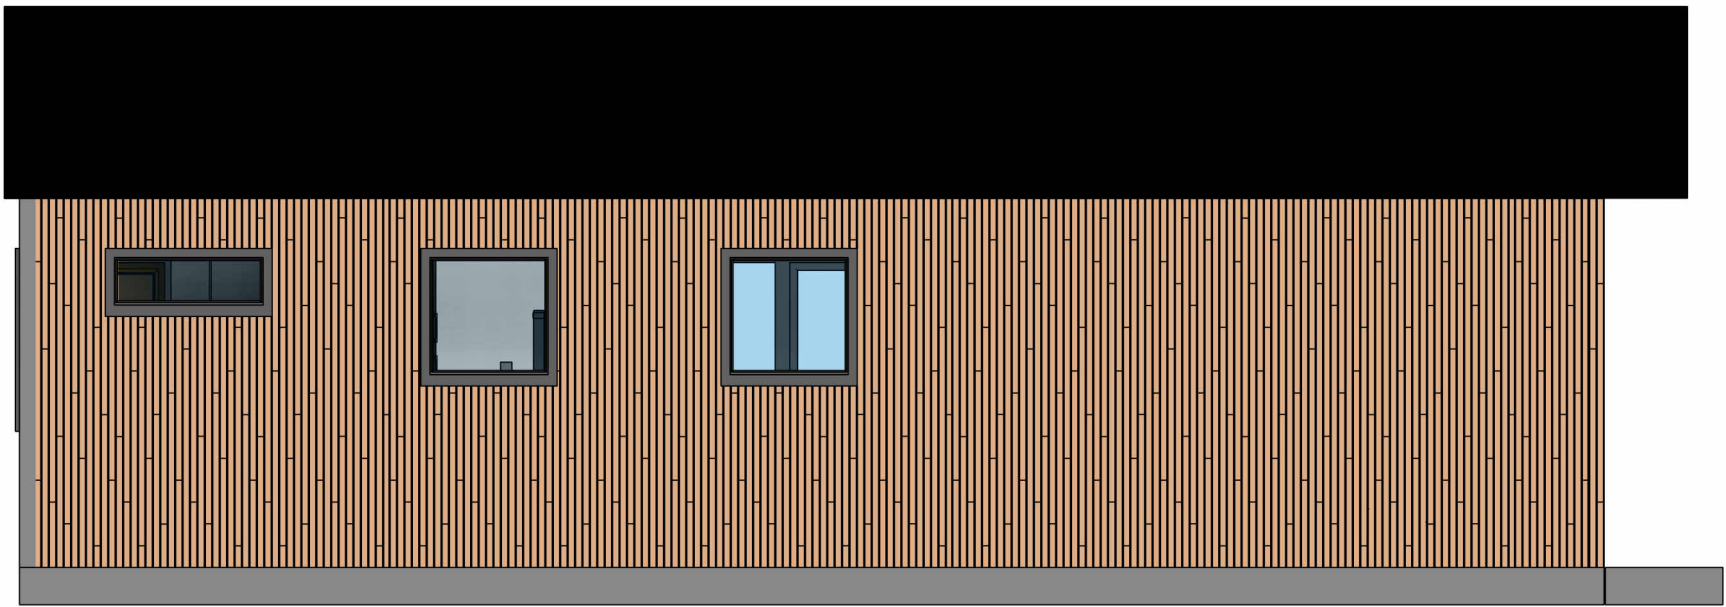

ELEVATION 4

Notes:

2	UPDATED TO COMMENTS	DL	11.10.24
1	ISSUED FOR REVIEW	DL	29.08.24
REV	DESCRIPTION	BY	DATE

STATUS: FOR INFORMATION

 **YOUR RETREATS**

Junction 7 Business Park,
Bays D1-5,
Accrington BB5 5JW
www.yourretreats.co.uk

PROJECT
CHRIS-ELLA LODGE

SITE:
MARKA 2 LODGE

TITLE:
EXTERNAL ELEVATIONS

SCALE AT A2:	DATE: 26.06.24	DRAWN: DL	CHECKED: Checker
PROJECT NO: 01	DRAWING NO: 1100	REVISION: 2	