




Marka DESIGN PACK

PRODUCTION LEFT

PRODUCTION BACK

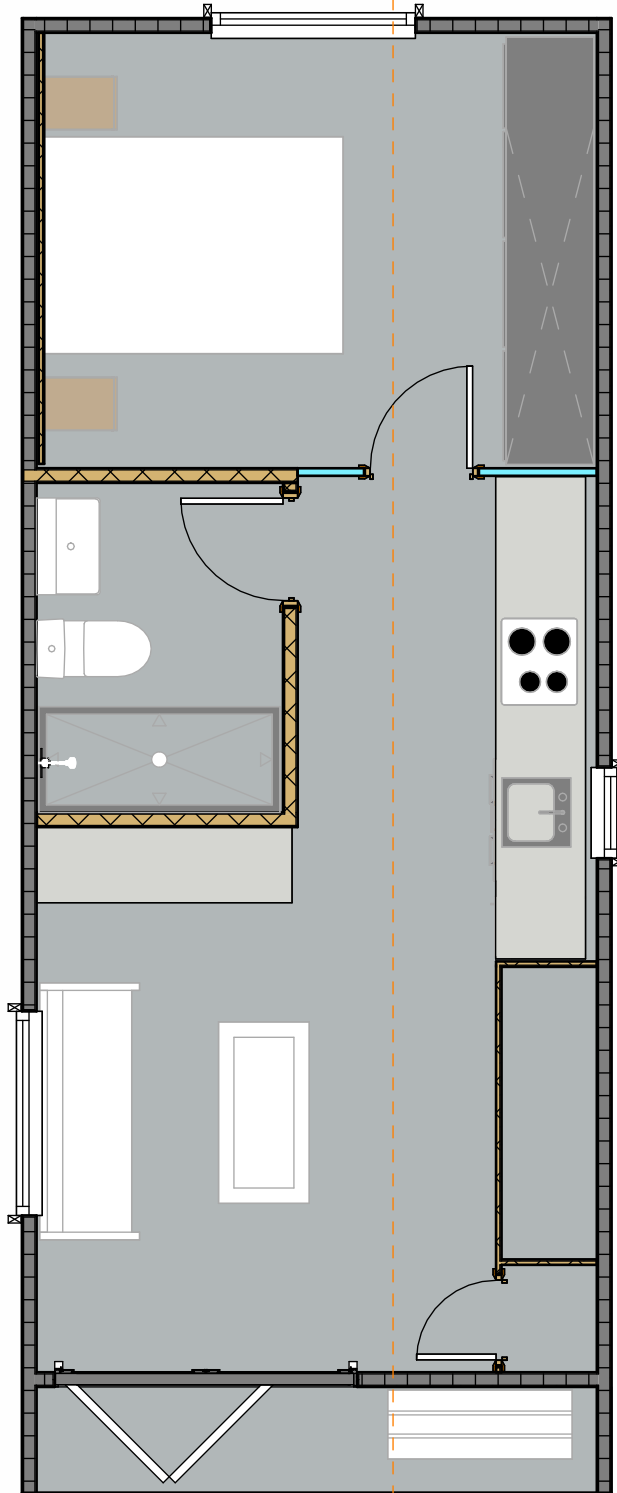


PRODUCTION FRONT

GENERAL ARRANGEMENT

1 : 50

PRODUCTION RIGHT

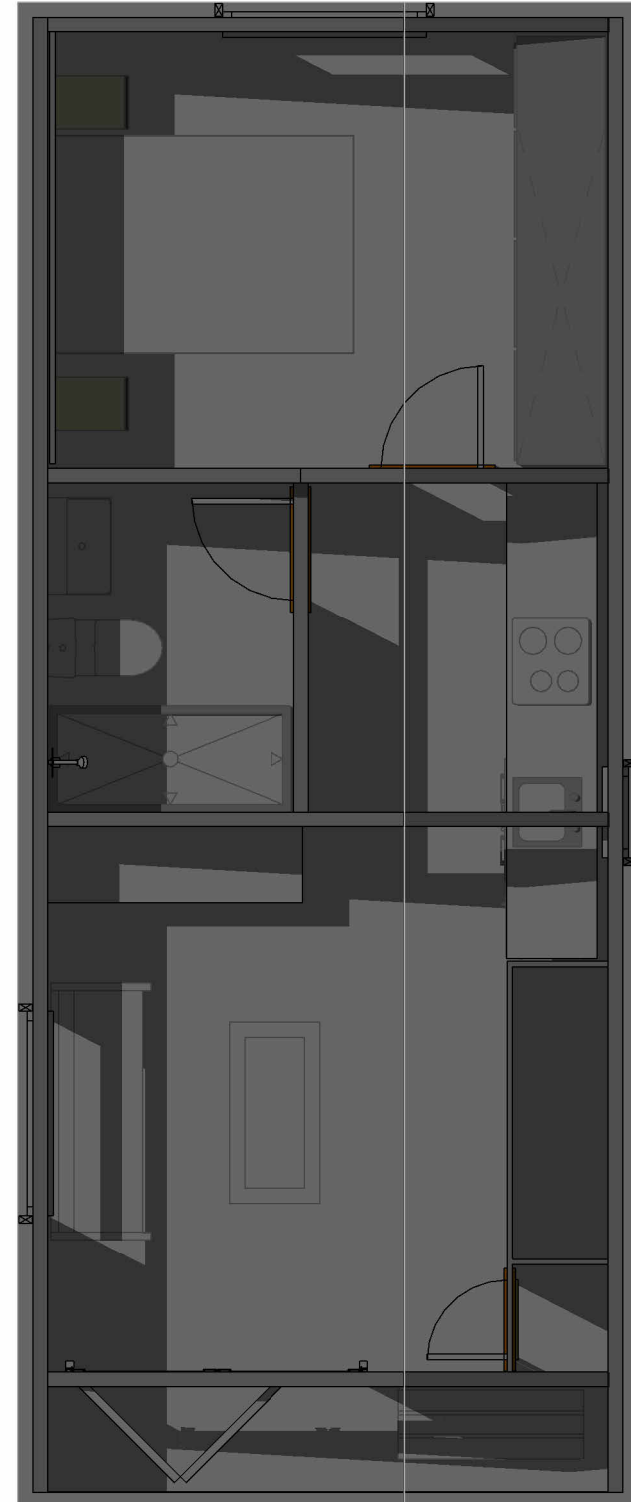

ROOF OVERHANG

1 : 50

KINGSIZE BED
WITH FEATURE
WALL

BATHROOM
WITH SHOWER

BREAKFAST
BAR

WORKSPACE

FEATURE
ENTRANCE
WITH BIFOLD
DOORS AND
EXTERNAL LED
LIGHTS



FULL HEIGHT
STORAGE
WITH
CENTRAL
MEDIA UNIT

GLASS WALL

FULLY
EQUIPPED
KITCHENETTE

FEATURE
MEDIA WALL

UTILITY
CUPBOARD

EXTERNAL
BENCH WITH
SHOE STORAGE
BELOW

Notes:
PLEASE NOTE

Finished dimensions are may change slightly
due to manufacturing tollerances

1	ISSUED FOR INFORMATION		
REV	DESCRIPTION	BY	DATE
STATUS: Project Status			

**YOUR RETREATS**


Junction 7 Business Park,
Bays D1-5,
Accrington BB5 5JW
www.yourretreats.co.uk

PROJECT
STANDARD PACK


SITE:
Marka 1

TITLE:
GENERAL ARRANGEMENT


SCALE AT A2: 1 : 50	DATE: 18/06/24	DRAWN: DL	CHECKED: Checker
PROJECT NO: 001	DRAWING NO: 1000	REVISION: 1	

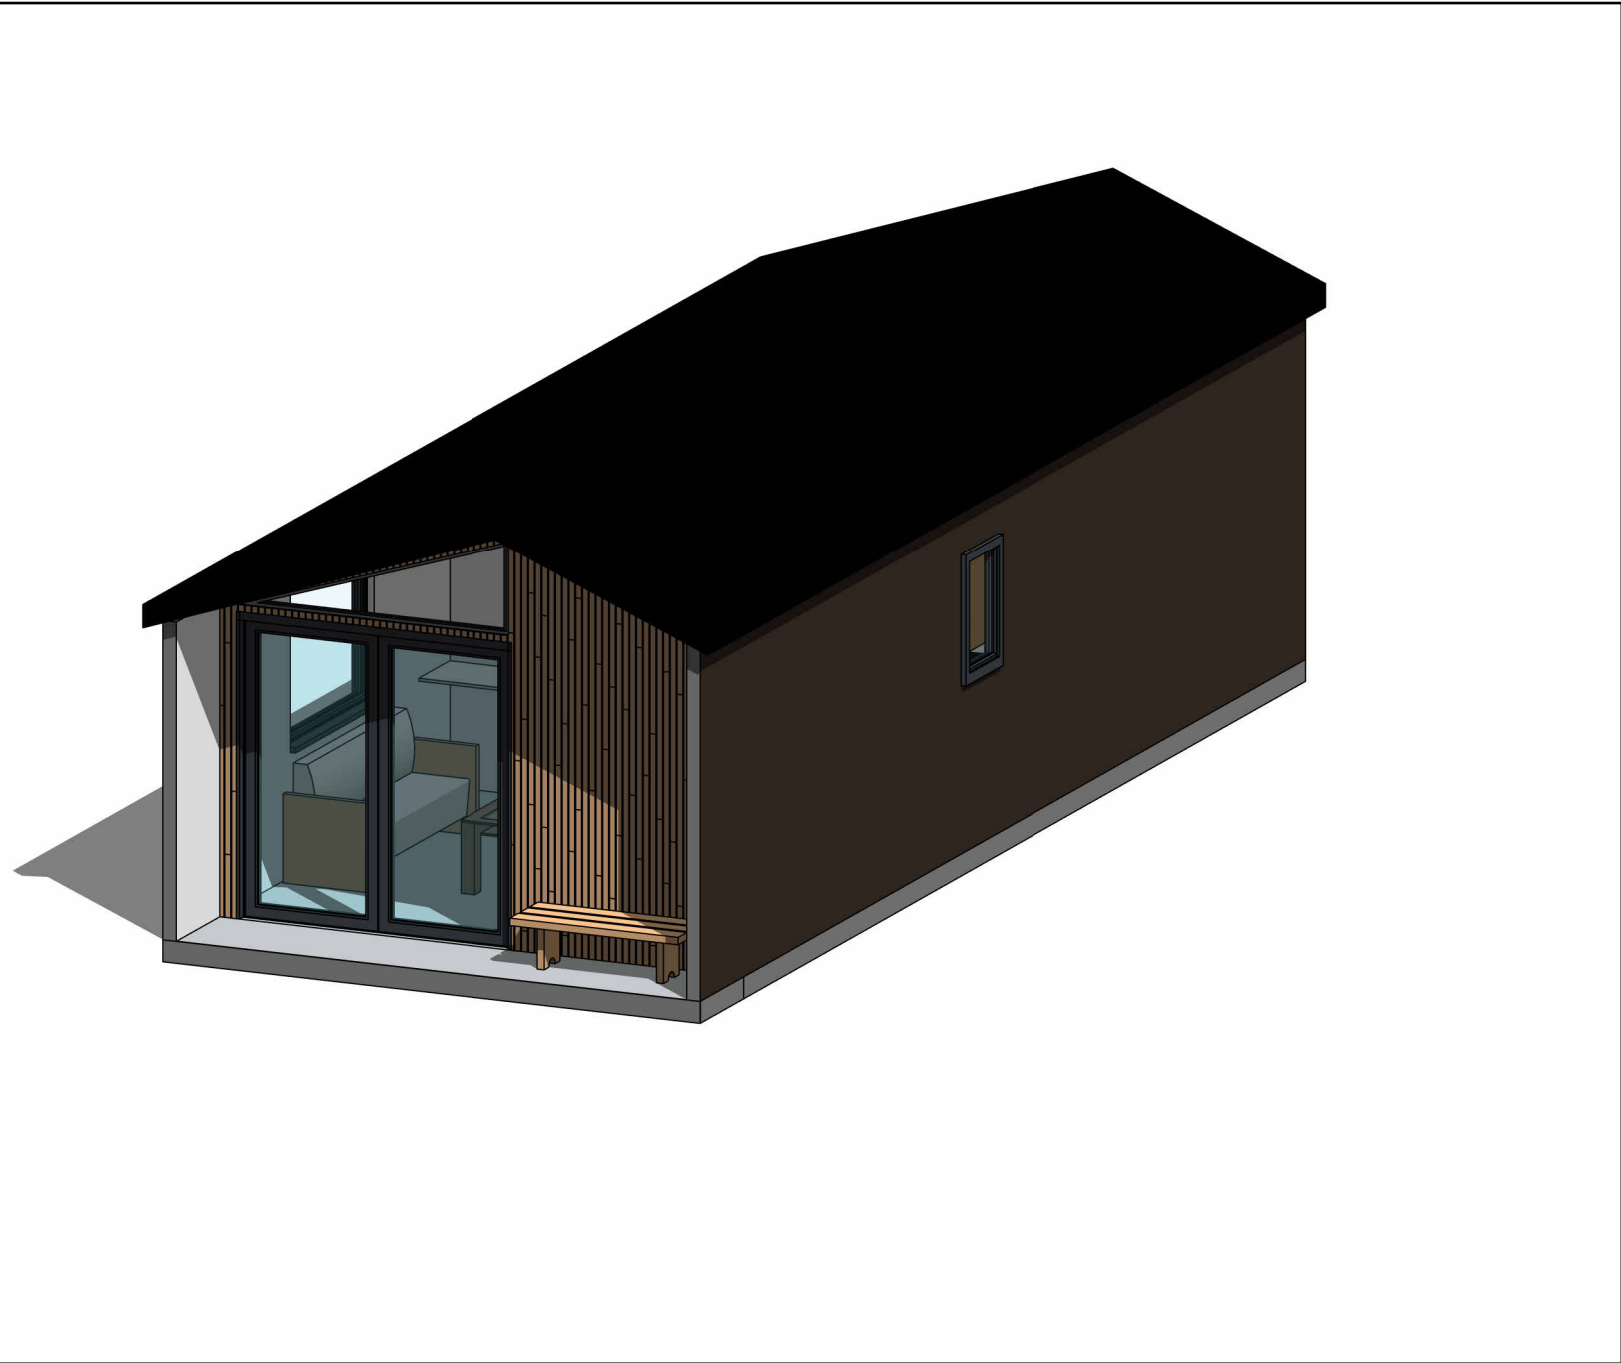


3D EXTERIOR VIEW

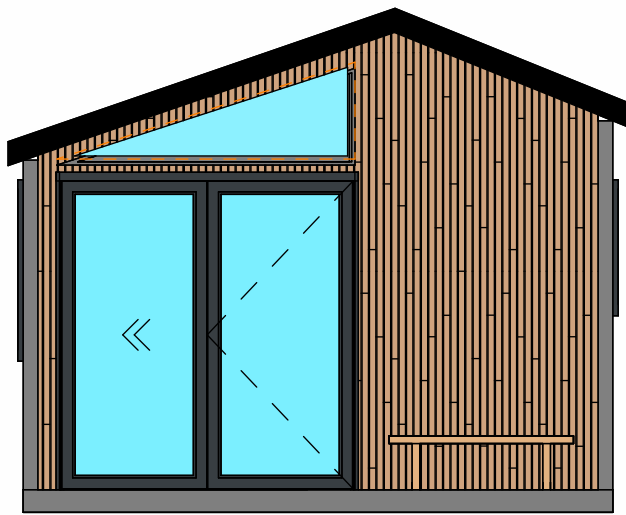


PRODUCTION FRONT
FRONT
1 : 50

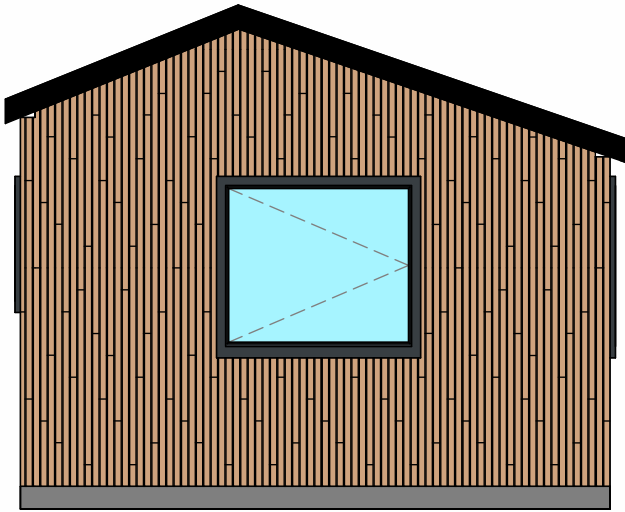

PRODUCTION BACK
BACK
1 : 50

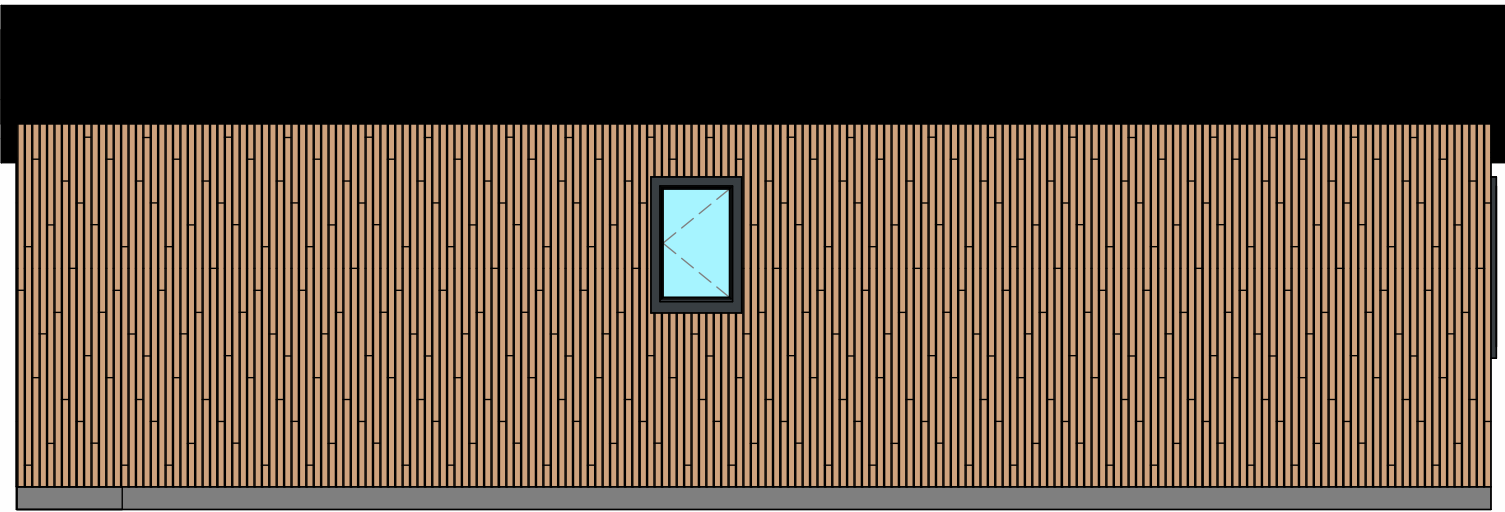

PRODUCTION RIGHT
RIGHT
1 : 50

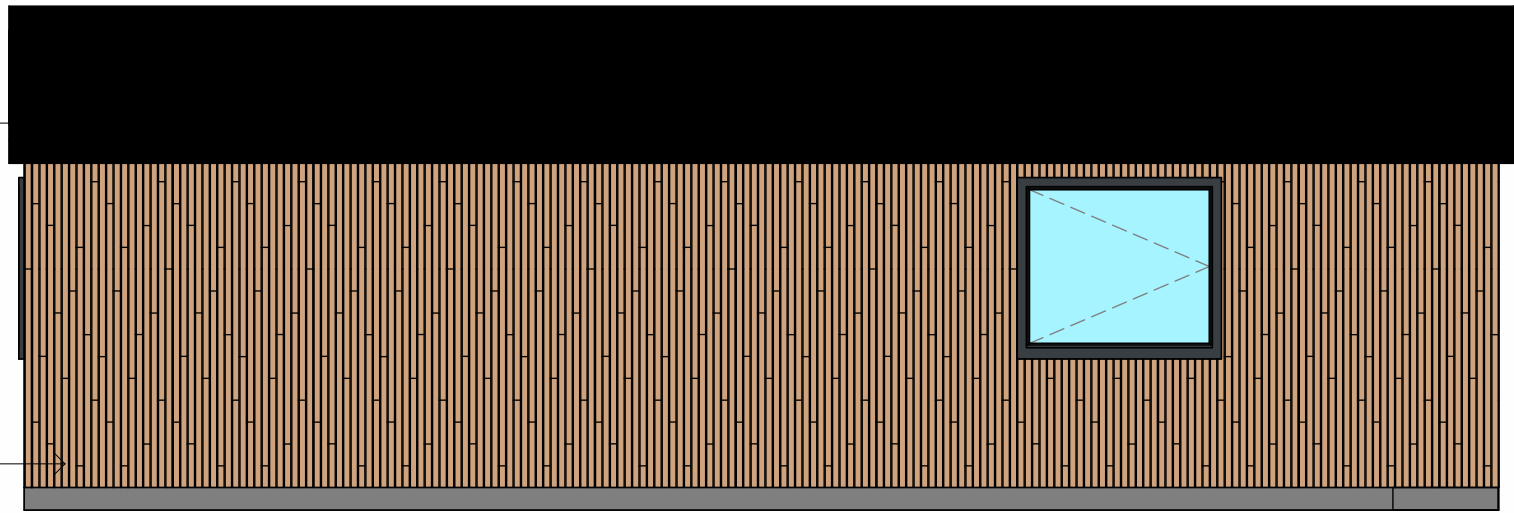

PRODUCTION LEFT
LEFT
1 : 50

BLACK TILED ROOF

VINYLIT OAK TURNER
MALT CLADDING WITH
BLACK SHADOW GAP

Notes:

- HORIZONTAL DIMENSION TAKEN FROM STRUCTURE EDGE.
- VERTICAL DIMENSIONS TAKEN FROM INTNERAL FINISHED FLOOR LEVEL.
- AN ADDITIONAL 760mm WILL BE ADDED TO THE OVERALL HEIGHT WITH THE CHASSIS AND FLOOR CASSETTE.
- FINISHED DIMENSIONS MAY VARY SLIGHTLY DUE TO MANUFACTURING BUILD UP TOLLETRANCES.

1	ISSUED FOR INFORMATION		
REV	DESCRIPTION	BY	DATE
STATUS: Project Status			

**YOUR RETREATS**

Junction 7 Business Park,
Bays D1-5,
Accrington BB5 5JW
www.yourretreats.co.uk

PROJECT
STANDARD PACK

SITE:				Marka 1	
TITLE:					
ELEVATIONS					
SCALE AT A2:		DATE:	DRAWN:	CHECKED:	
1 : 50		18/06/24	DL	Checker	
PROJECT NO:		DRAWING NO:		REVISION:	
001		1100		1	