





# Solstice DESIGN PACK

45ft x 22ft - 3 Bedroom



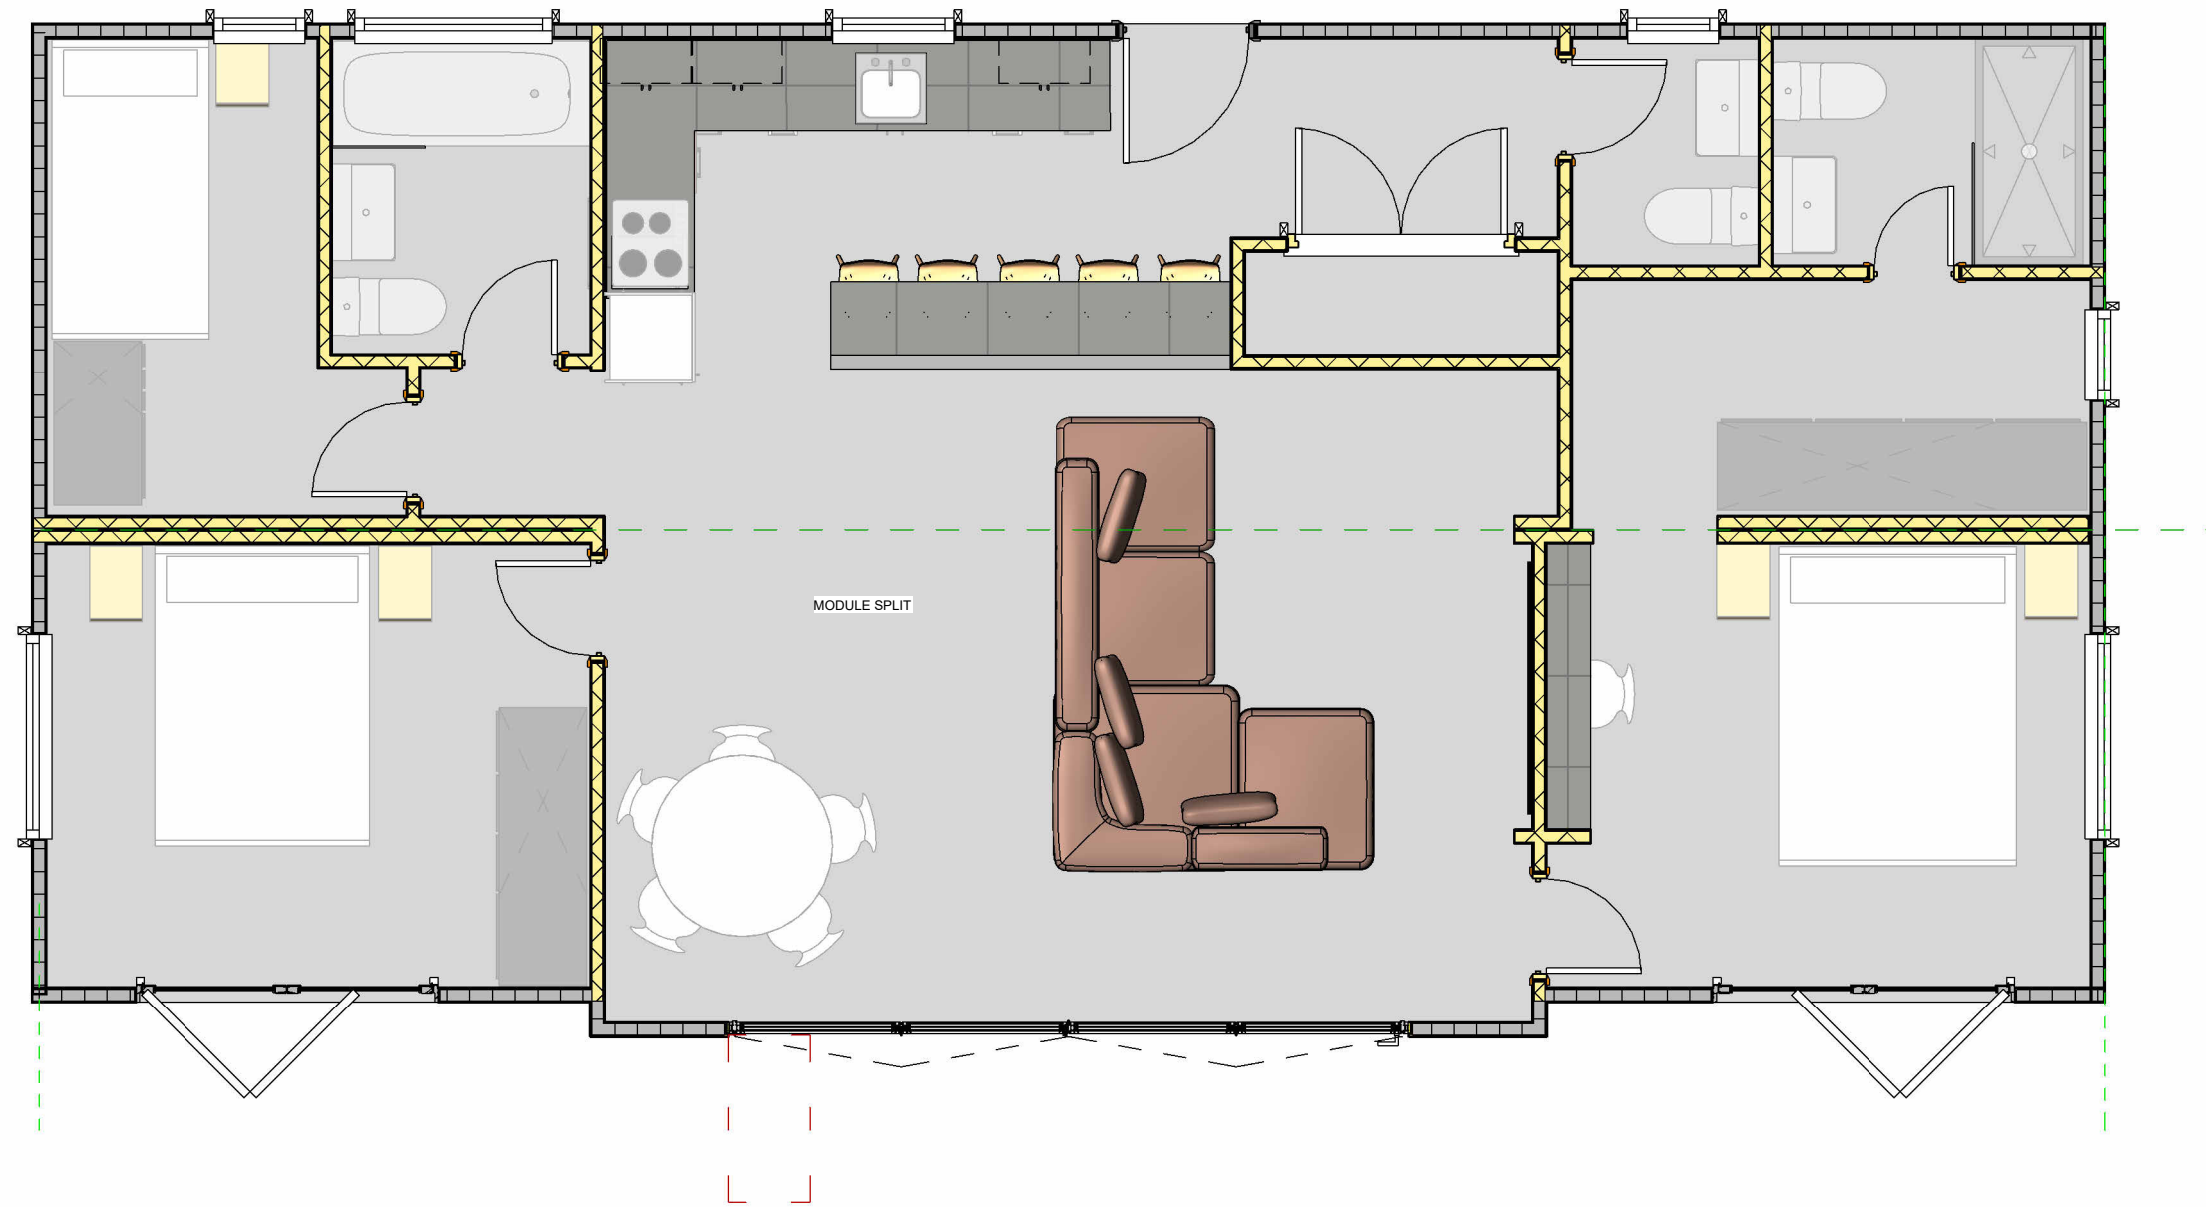

**General Arrangement**  
1 : 50

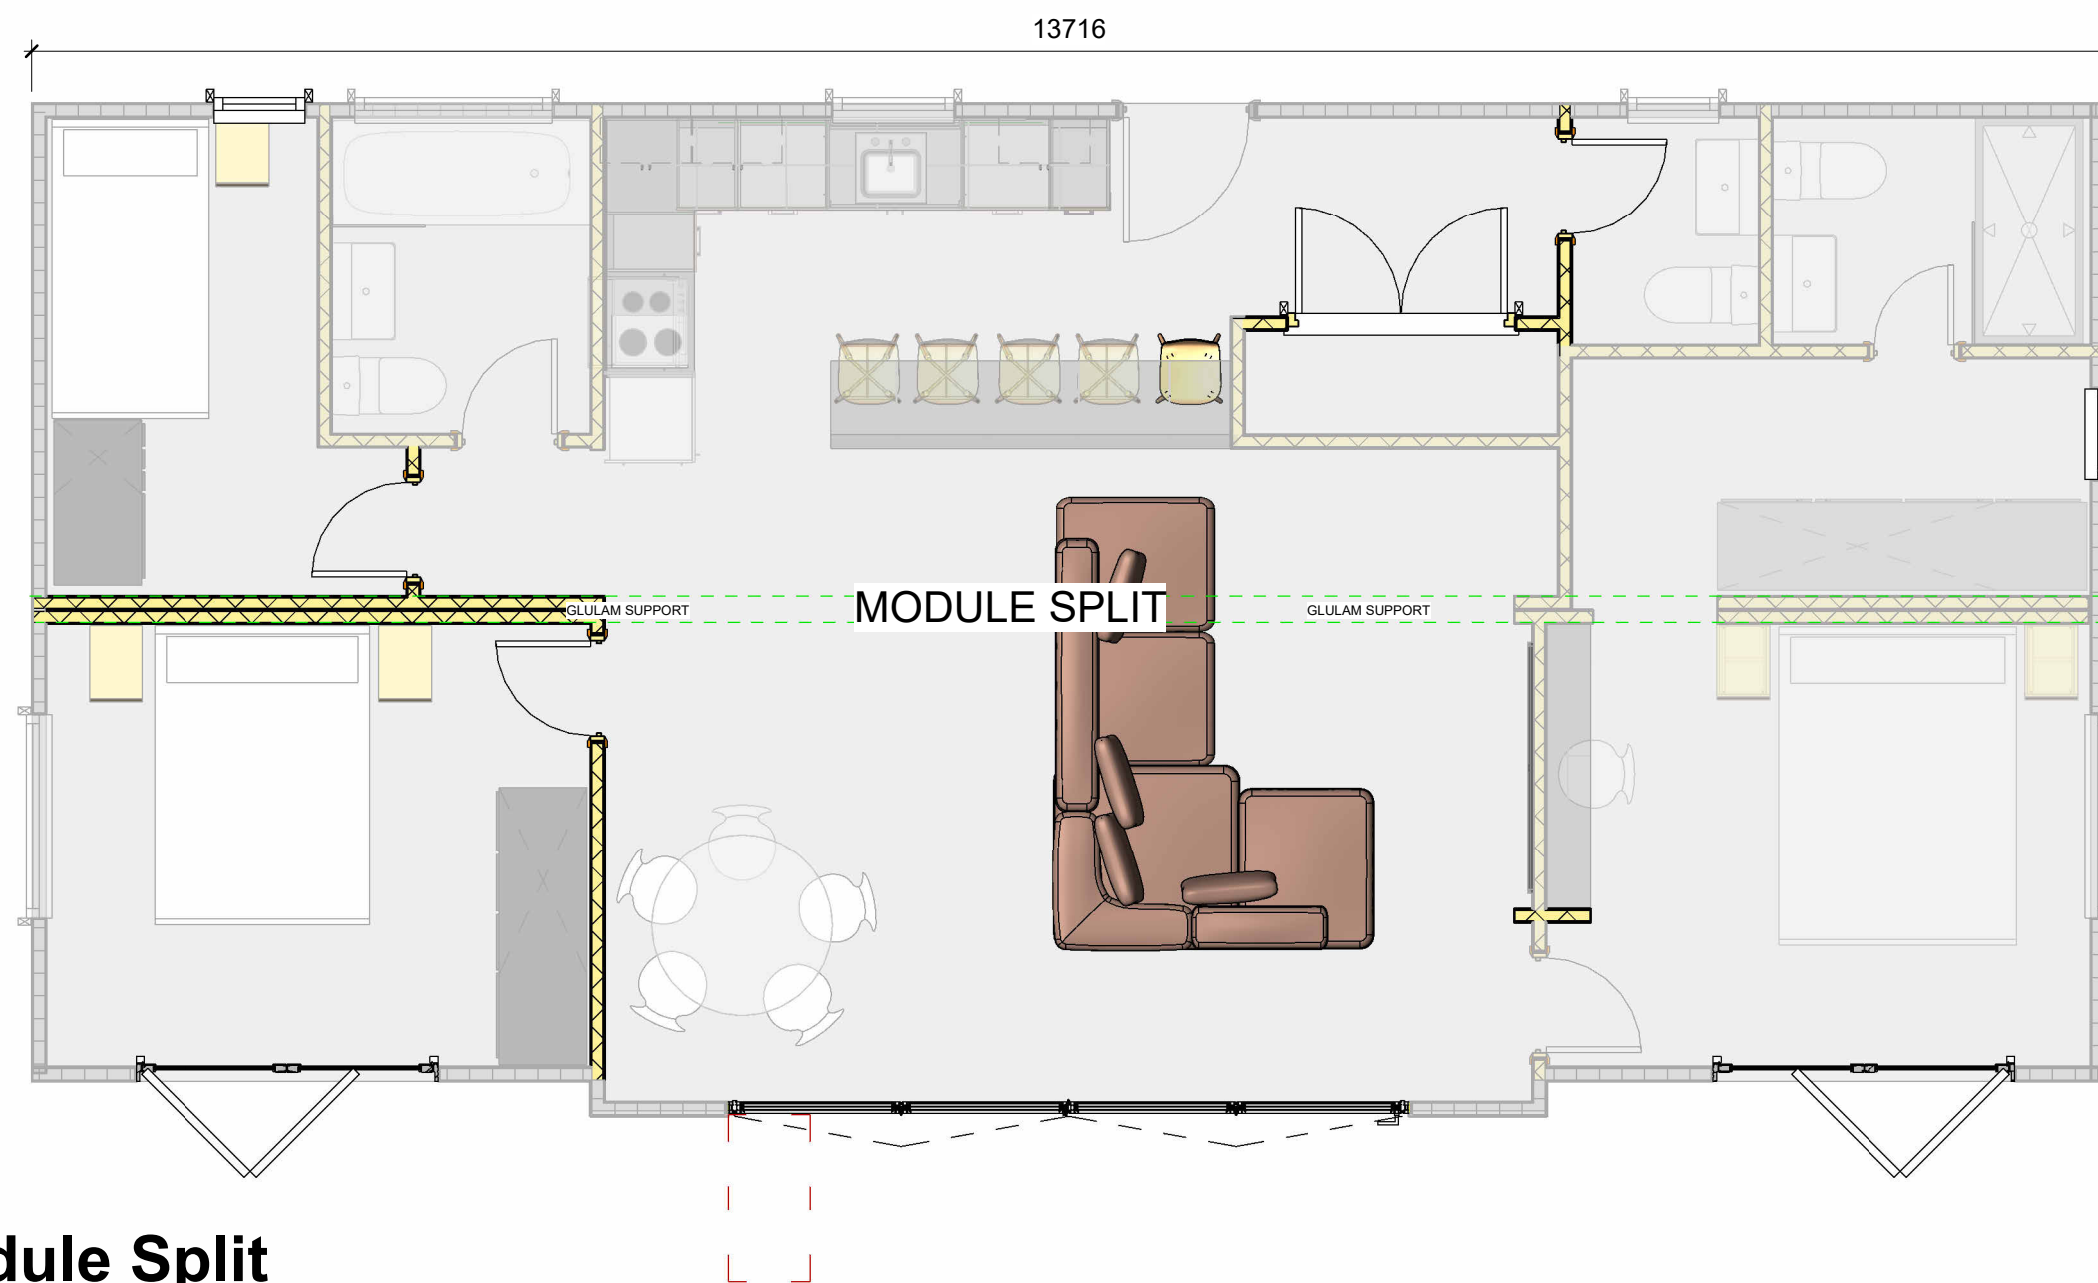

**Module Split**  
1 : 50

Notes:

PLEASE NOTE SOME DIMENSIONS MAY VARY SLIGHTLY WHEN CONVERTED INTO MANUFACTURING DRAWINGS IN ORDER TO ACHIEVE BUILDABILITY


1	ISSUED FOR INFORMATION		
REV	DESCRIPTION	BY	DATE
STATUS: FOR INFORMATION			

 **YOUR RETREATS**

Junction 7 Business Park,  
Bays D1-5,  
Accrington BB5 5JW  
[www.yourretreats.co.uk](http://www.yourretreats.co.uk)

PROJECT
Standard Pack

SITE:				SOLSTICE - 45 X 22 3B							
TITLE:								GENERAL ARRANGEMENT			
SCALE AT A2:			DATE:		DRAWN:		CHECKED:				
1 : 50			23/07/24		DL		Checker				
PROJECT NO:			DRAWING NO:				REVISION:				
01			1000				1				

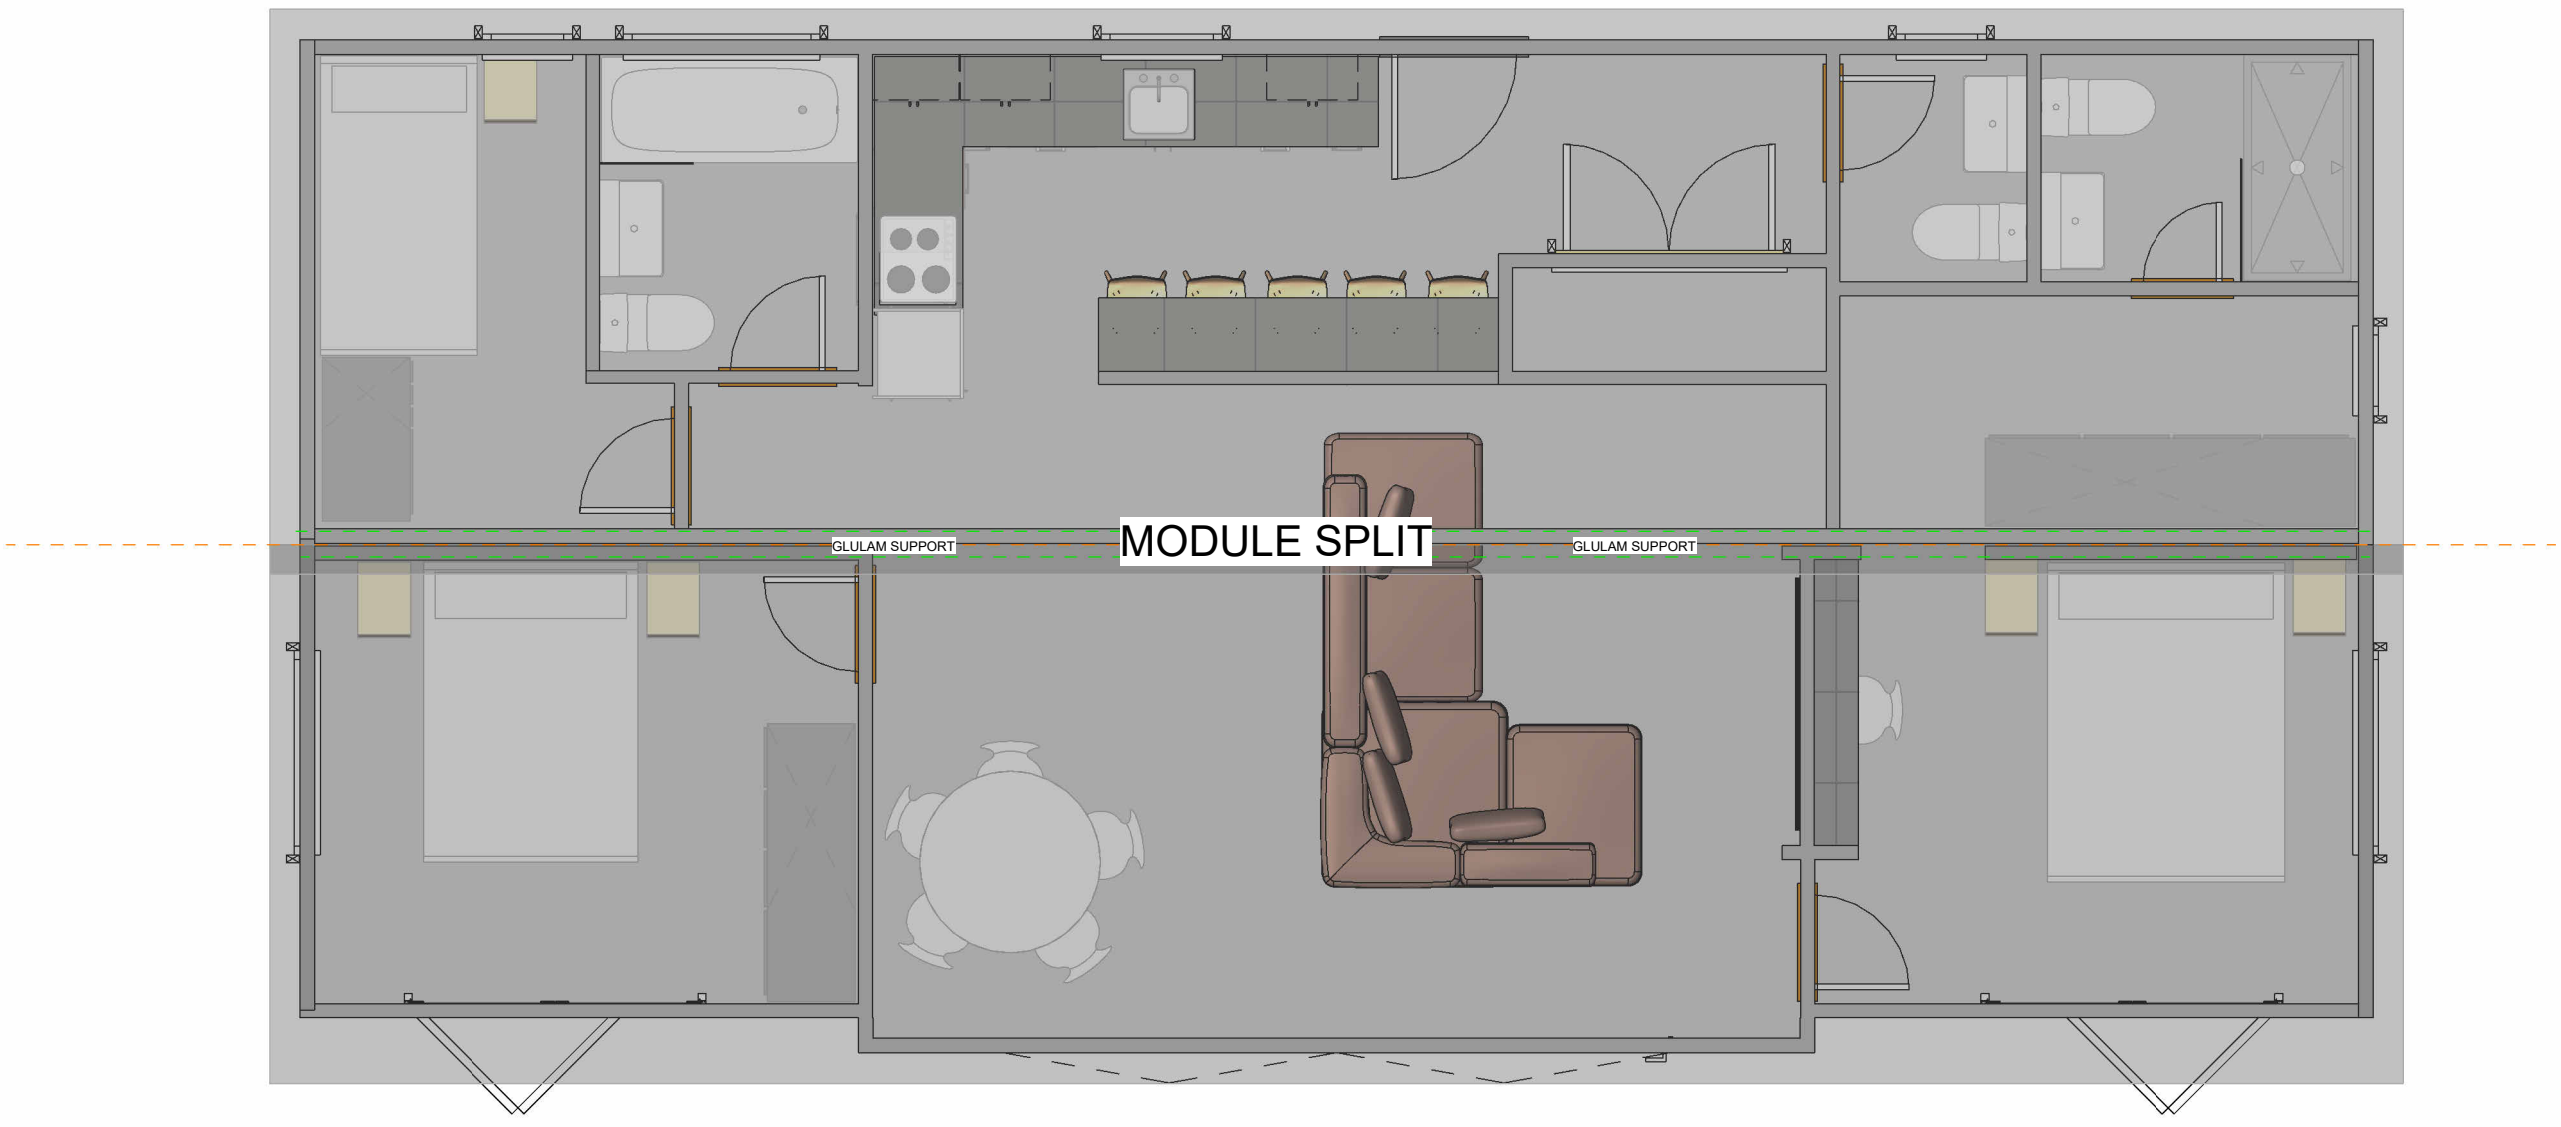

Roof Overhang  
1 : 50



3D ROOF

Notes:

PLEASE NOTE SOME DIMENSIONS MAY VARY SLIGHTLY WHEN CONVERTED INTO MANUFACTURING DRAWINGS IN ORDER TO ACHIEVE BUILDABILITY

1	ISSUED FOR INFORMATION		
REV	DESCRIPTION	BY	DATE
STATUS: FOR INFORMATION			

 **YOUR RETREATS**

Junction 7 Business Park,  
Bays D1-5,  
Accrington BB5 5JW  
[www.yourretreats.co.uk](http://www.yourretreats.co.uk)

PROJECT
Standard Pack

SITE:
SOLSTICE - 45 X 22 3B

TITLE:
ROOF LAYOUT

SCALE AT A2: 1 : 50	DATE: 23/07/24	DRAWN: DL	CHECKED: Checker
PROJECT NO: 01	DRAWING NO: 1001	REVISION: 1	



Notes:

1	ISSUED FOR INFORMATION		
REV	DESCRIPTION	BY	DATE
STATUS: FOR INFORMATION			

 **YOUR RETREATS**


Junction 7 Business Park,  
Bays D1-5,  
Accrington BB5 5JW  
[www.yourretreats.co.uk](http://www.yourretreats.co.uk)

PROJECT
Standard Pack


SITE:	SOLSTICE - 45 X 22 3B		
TITLE:	GENERAL ARRANGEMENT OVERVIEW		
SCALE AT A2:	DATE: 26.06.24	DRAWN: DL	CHECKED: Checker
PROJECT NO: 01	DRAWING NO: 1002	REVISION: 1	




**FRONT**  
1 : 50

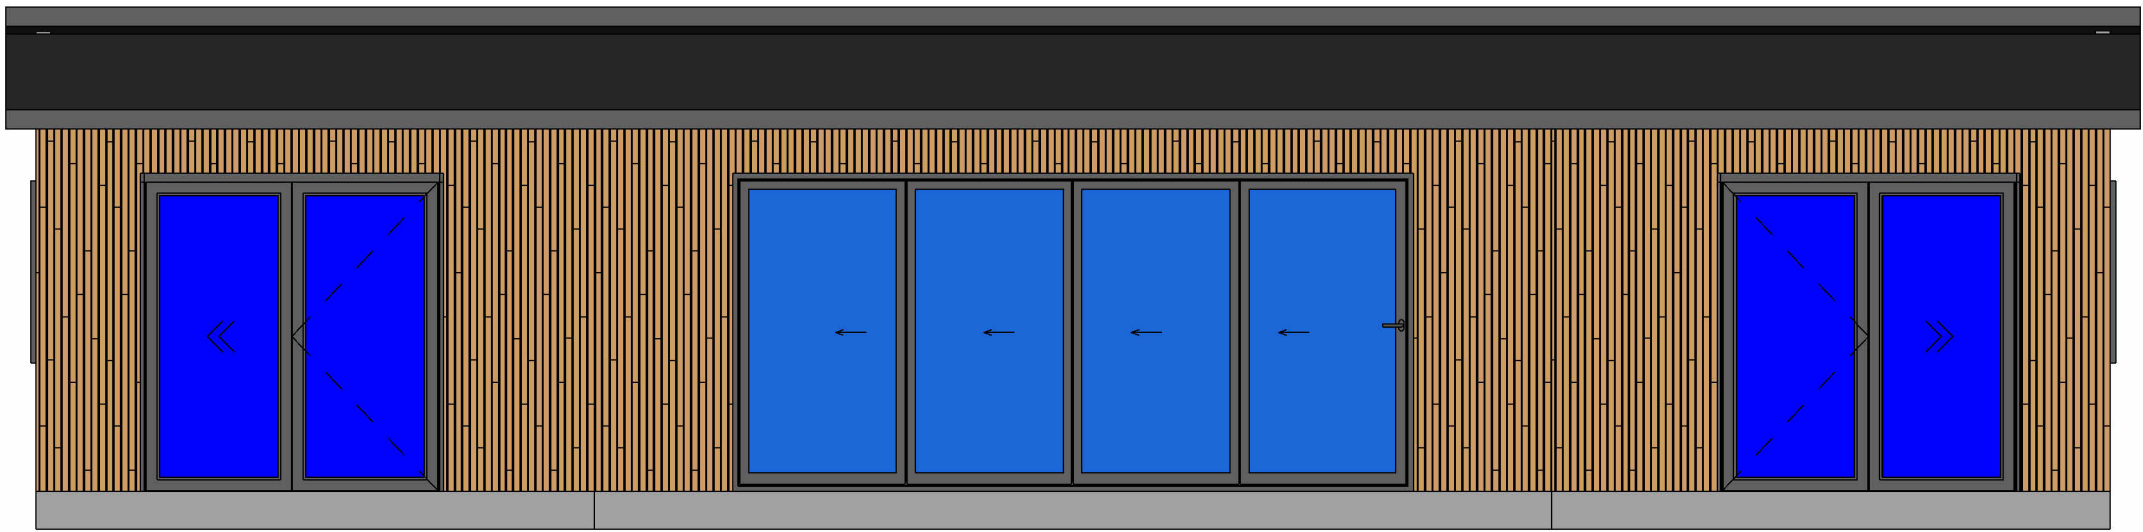

**BACK**  
1 : 50

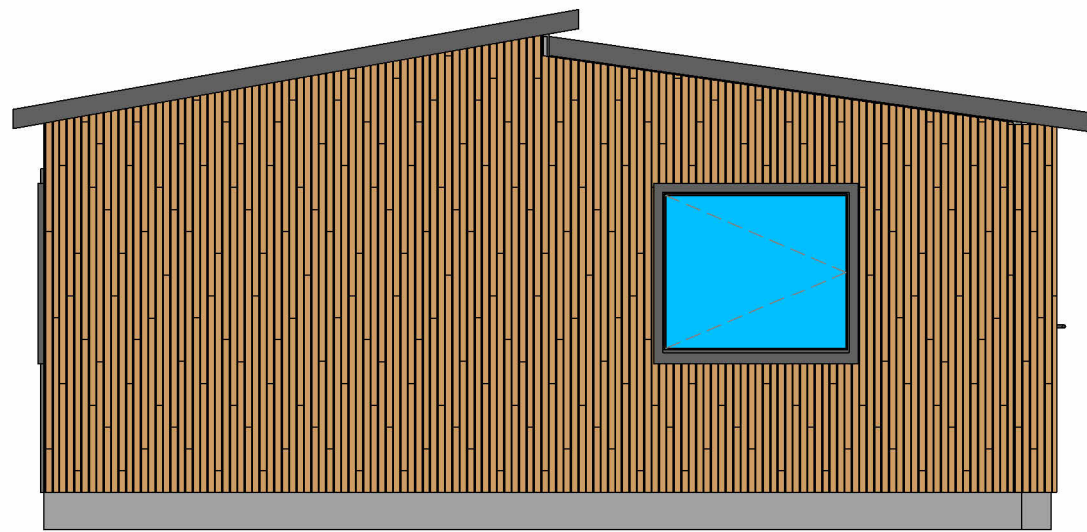

**LEFT**  
1 : 50

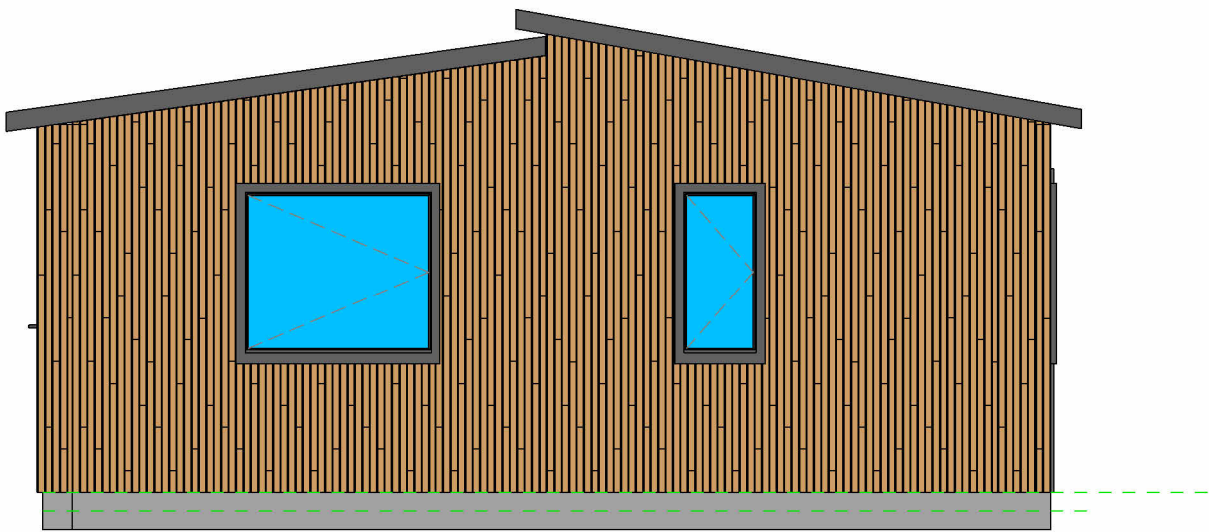

**RIGHT**  
1 : 50

Notes:

1	ISSUED FOR INFORMATION		
REV	DESCRIPTION	BY	DATE
STATUS: FOR INFORMATION			



Junction 7 Business Park,  
Bays D1-5,  
Accrington BB5 5JW  
[www.yourretreats.co.uk](http://www.yourretreats.co.uk)

PROJECT
Standard Pack

SITE:				SOLSTICE - 45 X 22 3B							
TITLE:								ELEVATIONS			
SCALE AT A2:				DATE:		DRAWN:		CHECKED:			
1 : 50				23/07/24		DL		Checker			
PROJECT NO:				DRAWING NO:				REVISION:			
01				1003				1			