


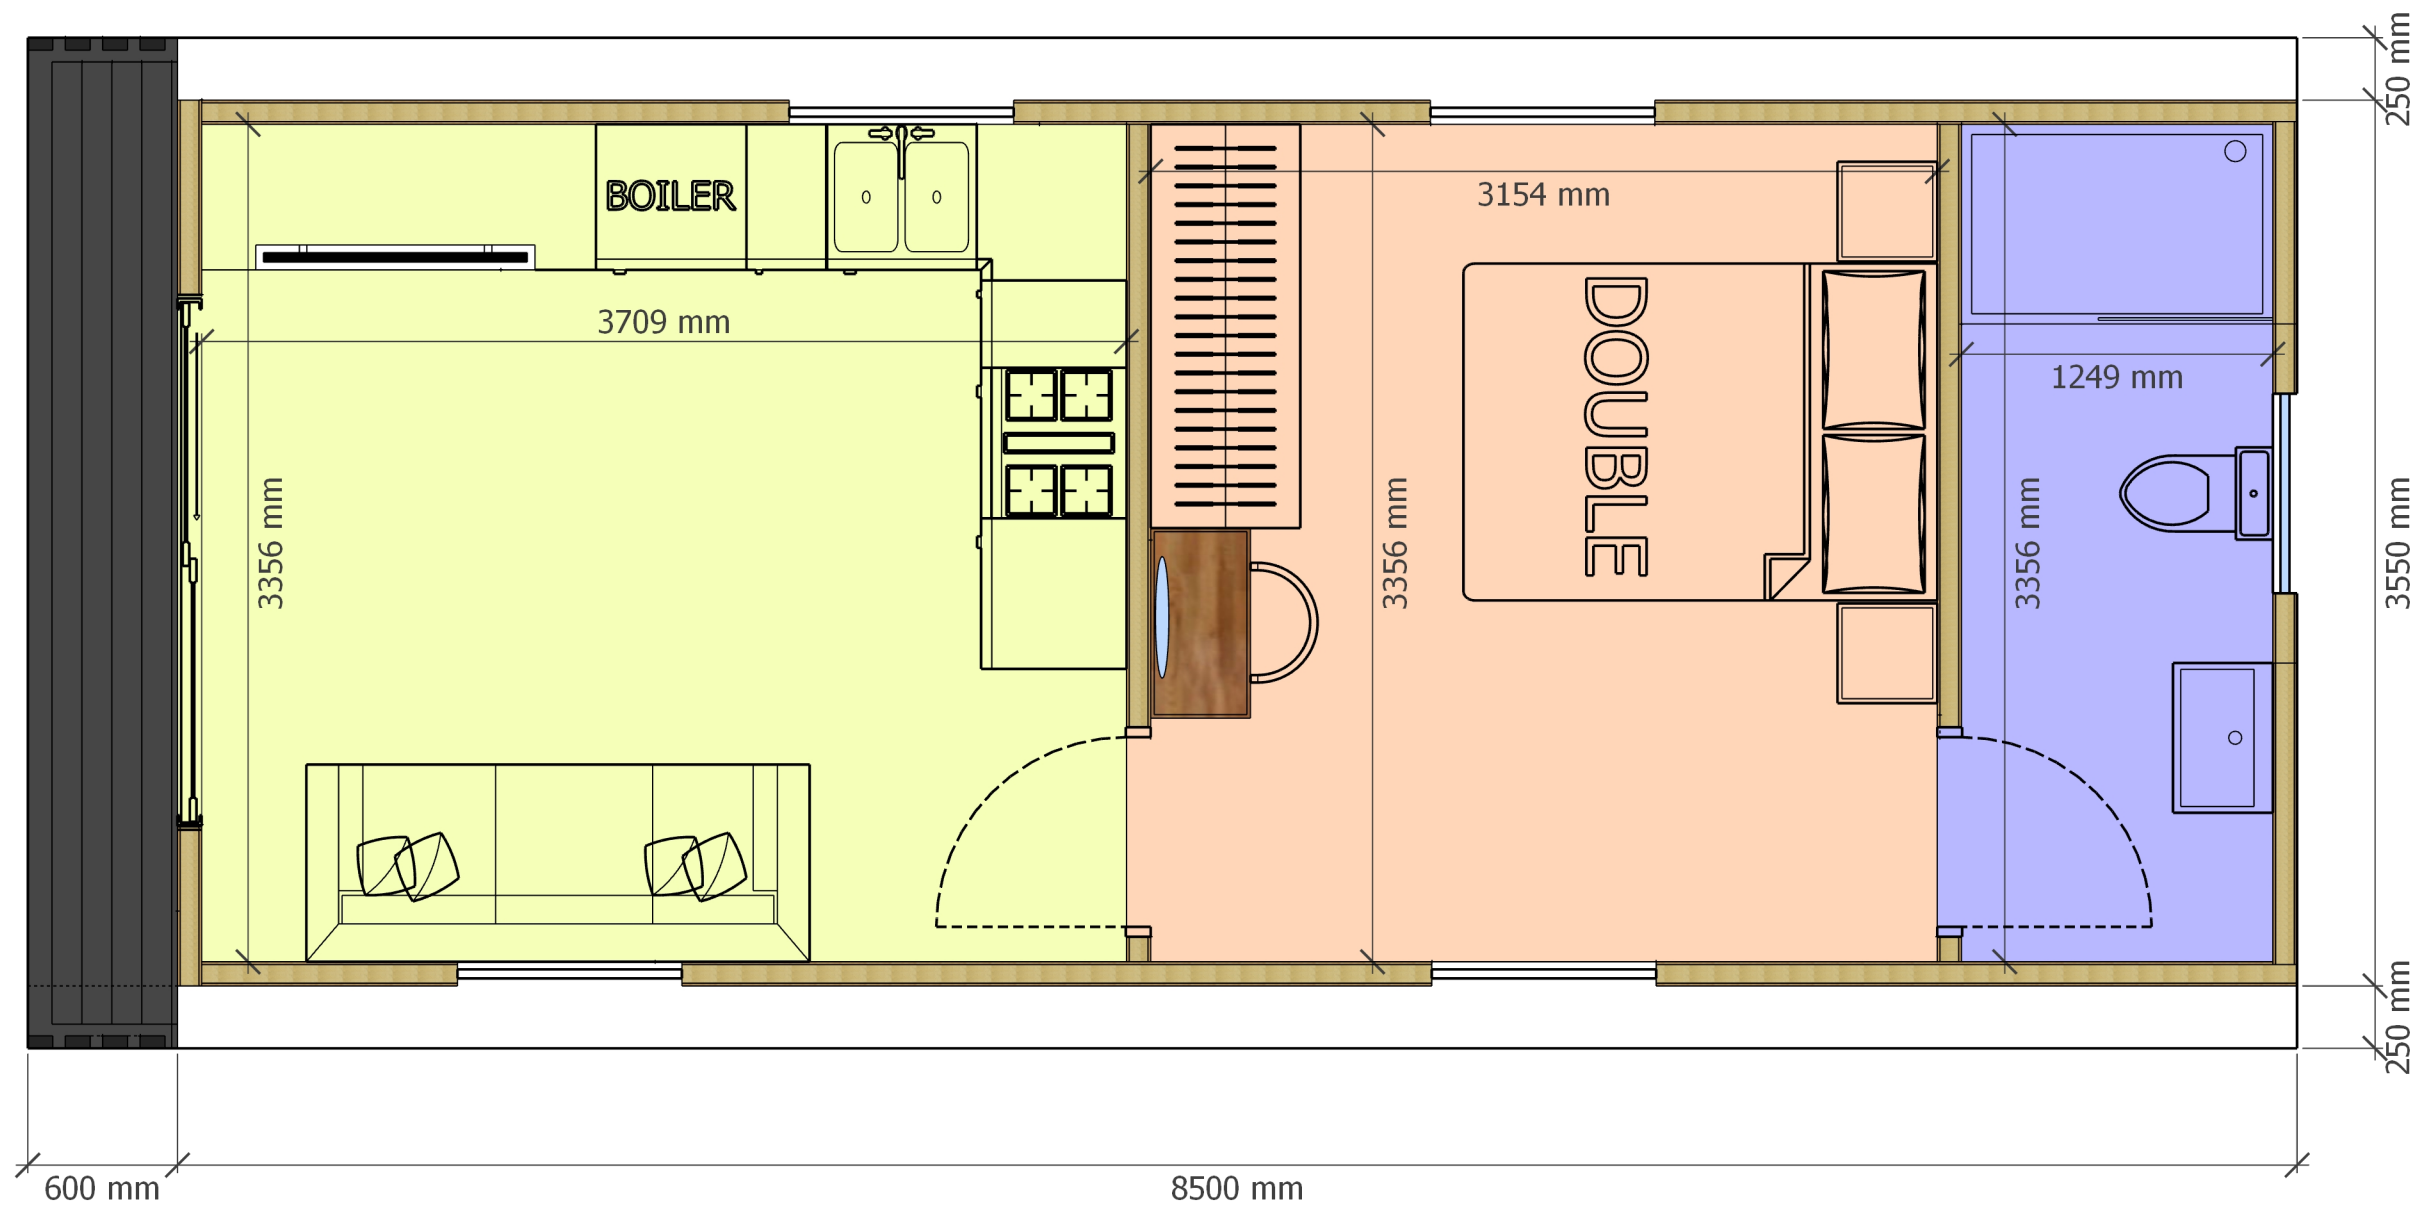


GENERAL LAYOUT




REVISIONS

	MM/DD/YY	REMARKS
1	--/--/--	...
2	--/--/--	...
3	--/--/--	...
4	--/--/--	...
5	--/--/--	...

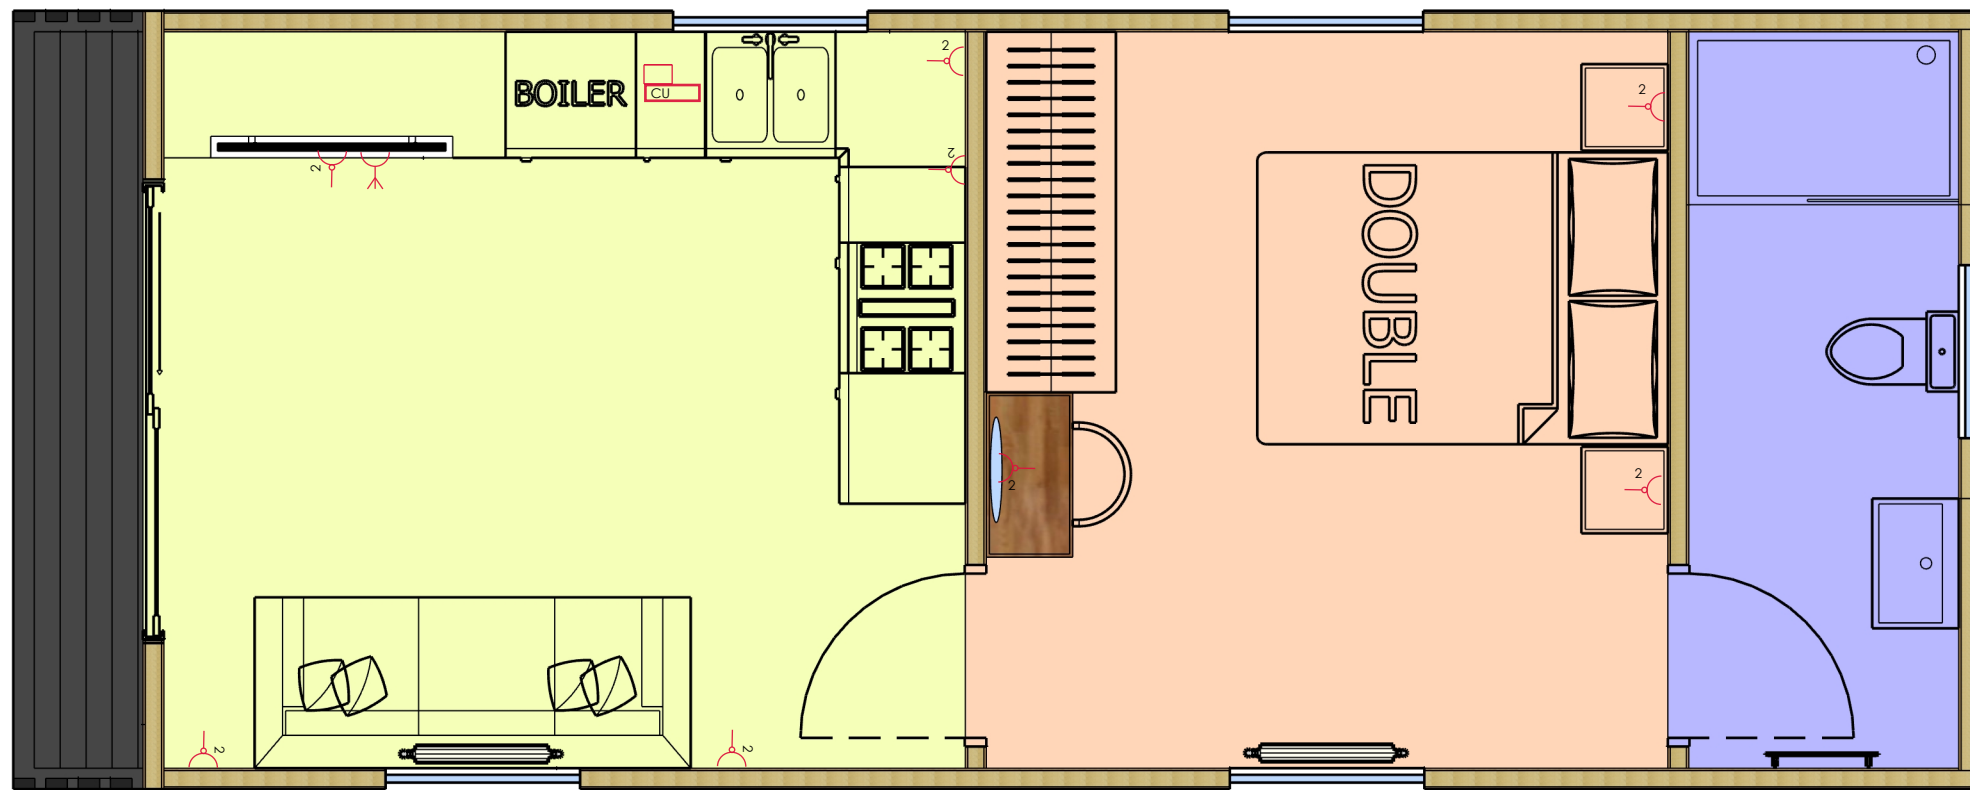

-  20A SWITCH WITH NEON
-  DOUBLE SWITCHED WALL SOCKET
-  CONSUMER UNIT
-  TV POINT
-  CAT6 POINT
-  CAT6 POINT

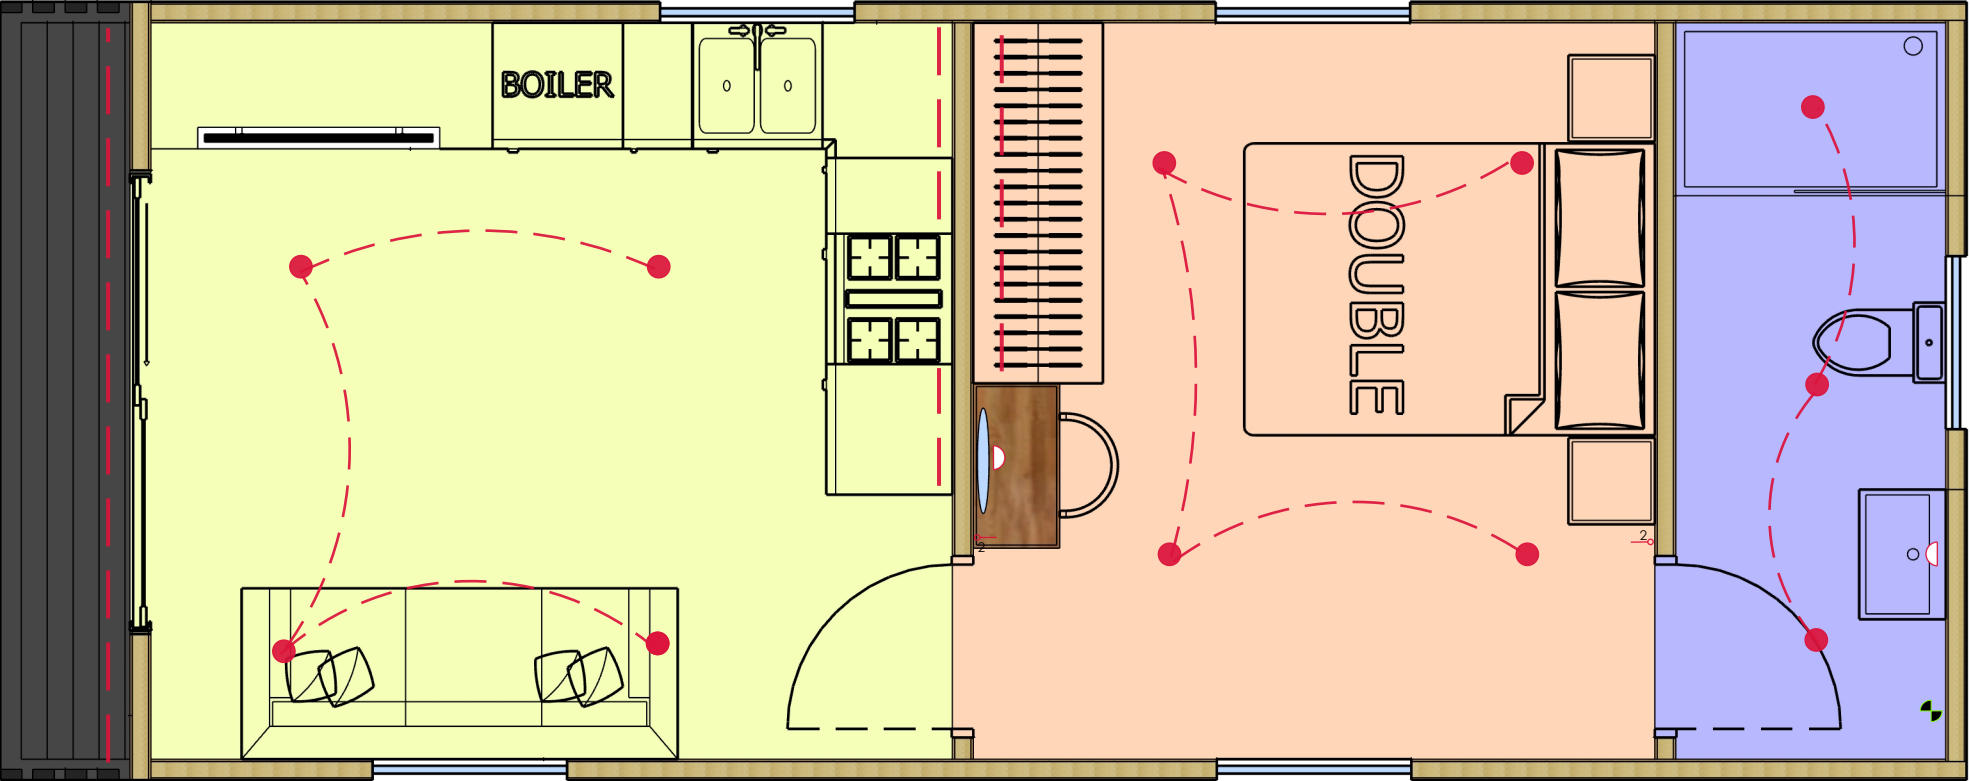

- Black Excite LED Downlight
- - - 24v LED Strip
- ⊗ Extract Fan
- ⌂ Light Switch
- ⌒ LED Mirror
- ⌂ Light Switch

REVISIONS		
	MM/DD/YY	REMARKS
1	--/--/----	...
2	--/--/----	...
3	--/--/----	...
4	--/--/----	...
5	--/--/----	...

Technical drawing of a rectangular structure with dimensions:

- Top horizontal dimensions: 900 mm, 1671 mm, 910 mm, and 2453 mm.
- Left vertical dimension: 900 mm.
- Right vertical dimension: 900 mm.

Technical drawing of a house plan showing dimensions: 1350 mm, 800 mm, and 1176 mm.

Technical drawing of a rectangular structure, likely a wall or partition, showing dimensions in millimeters (mm). The drawing includes a top view and a side view.

Top View Dimensions:

- Left side: 1123 mm
- Right side: 910 mm
- Top edge: 3007 mm
- Bottom edge: 910 mm

Side View Dimensions:

- Left side: 900 mm
- Right side: 900 mm
- Top edge: 910 mm
- Bottom edge: 910 mm

FRONT

250 mm

250 mm

2120 mm

2100 mm

783 mm


647 mm

2440 mm




YOUR
• RETREATS •

REVISIONS		
	MM/DD/YY	REMARKS
1	--/--/--	...
2	--/--/--	...
3	--/--/--	...
4	--/--/--	...
5	/ /	...

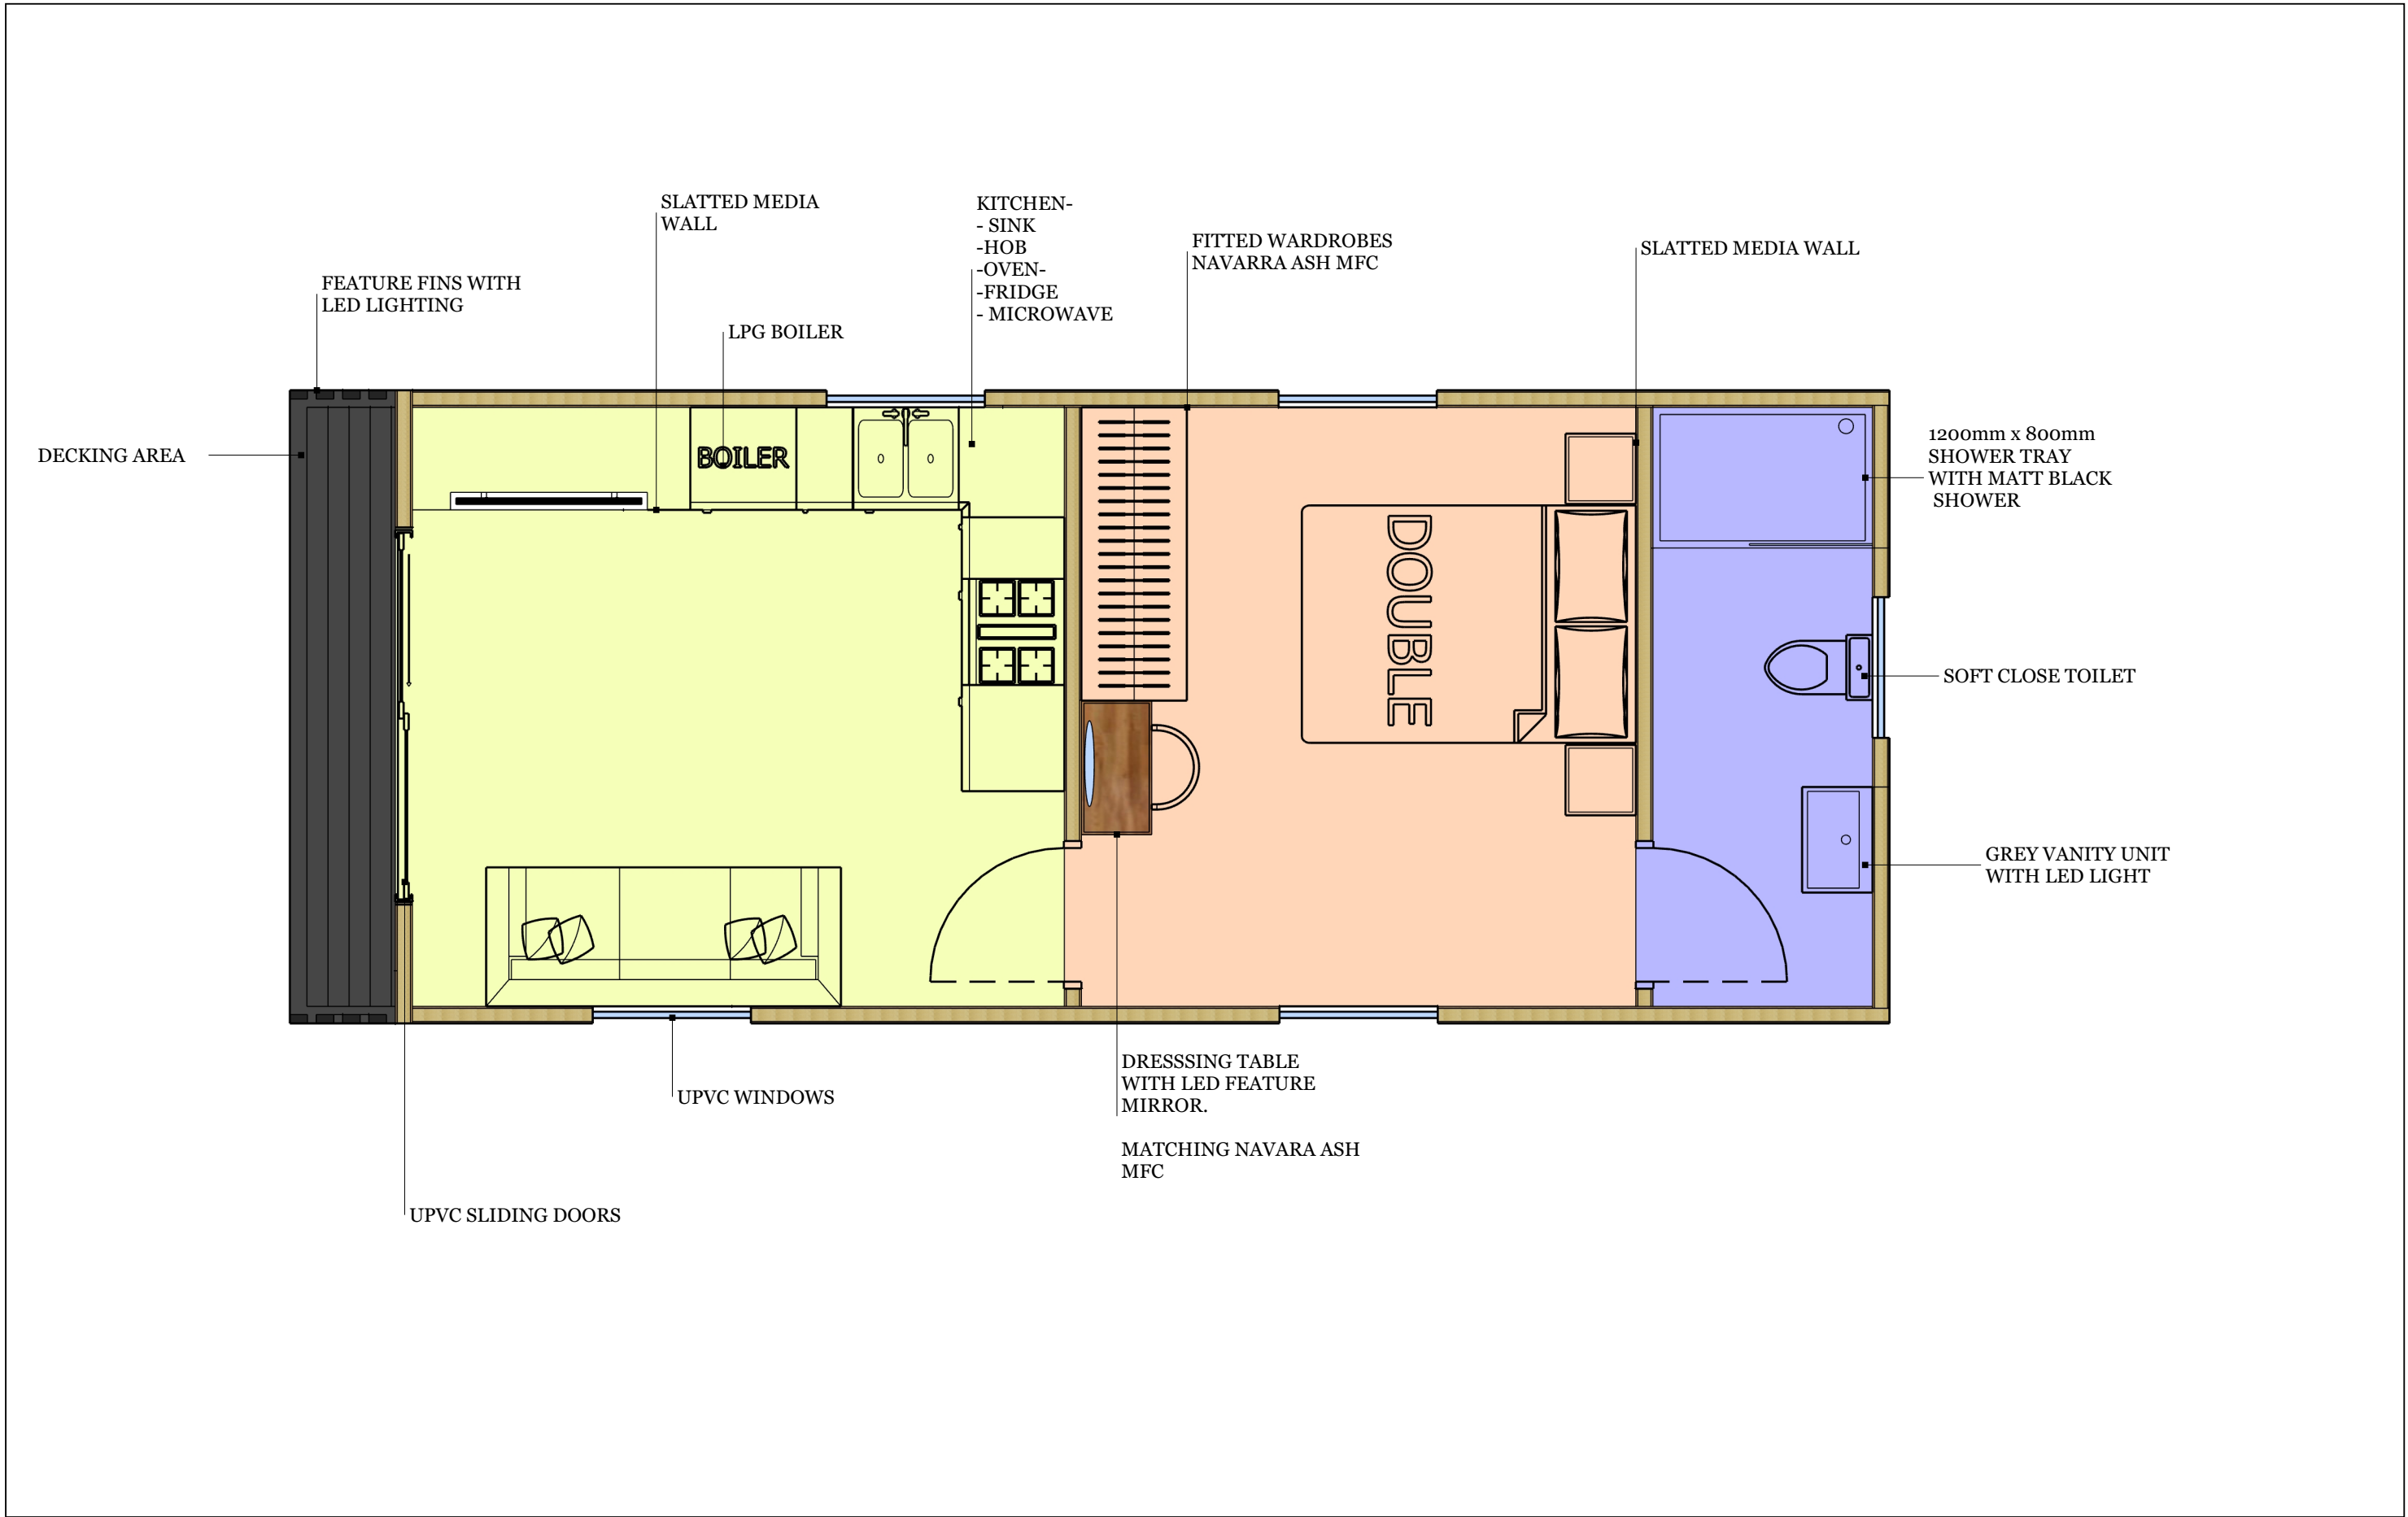

GENERAL LAYOUT

REVISIONS		
	MM/DD/YY	REMARKS
1	--/--/--	...
2	--/--/--	...
3	--/--/--	...
4	--/--/--	...
5	--/--/--	...

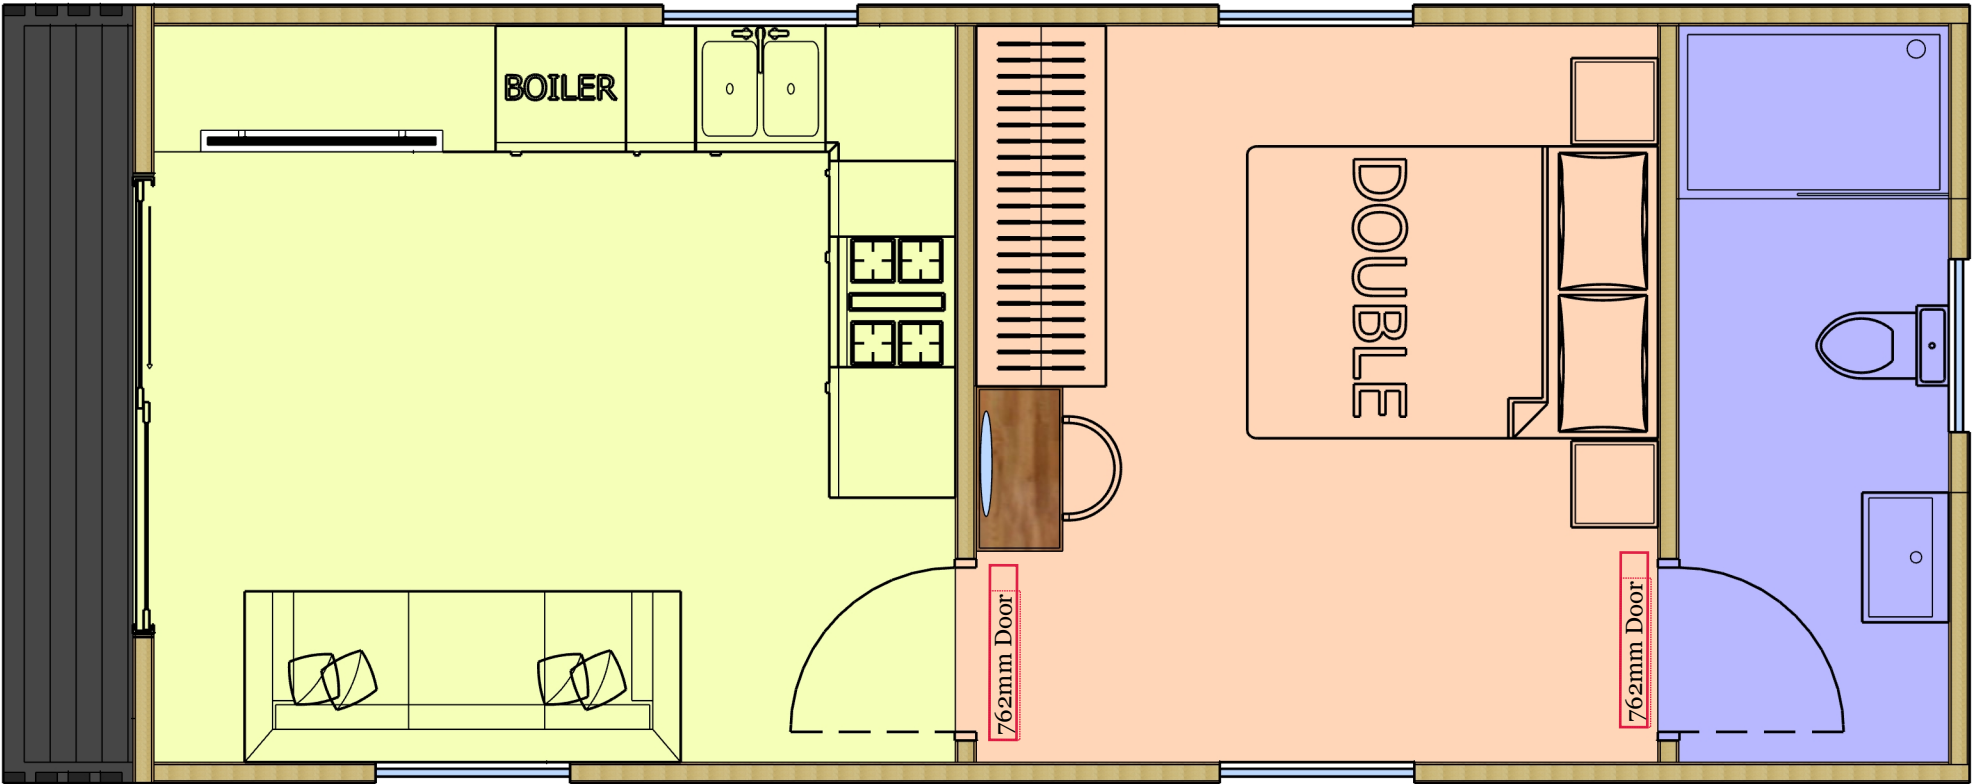

Howdens oak
holdenby 762mm
Door



Black Knurled Door
Handle



Black Knurled Door
Handle

DOOR SCHEDULE



REVISIONS

	MM/DD/YY	REMARKS
1	--/--/--	...
2	--/--/--	...
3	--/--/--	...
4	--/--/--	...
5	--/--/--	...